
ROOFSCREEN MFG., INC. 347 CORAL STREET SANTA CRUZ, CA 95060 DRAWN BY:

PRINT DATE: 01/25/2023


REV. DATE: 01/25/2023

SCALE: NTS

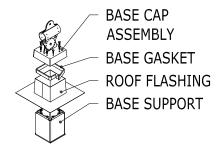

SS

EXPLODED VIEW

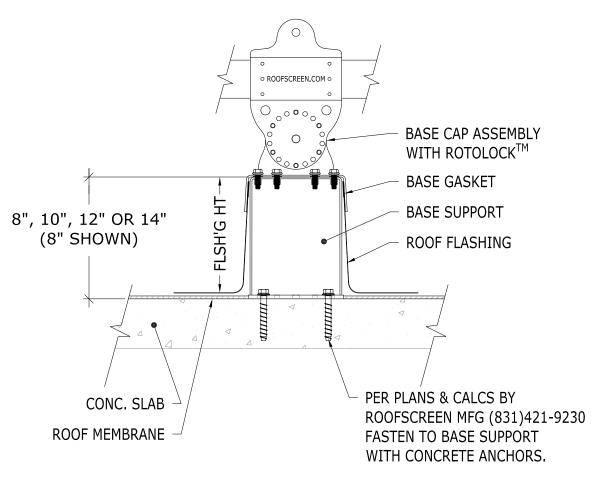


STRUCTURAL CONCRETE
CONCRETE ANCHORS - NO INSULATION - NO EXTENSION

ROOFSCREEN MFG., INC. 347 CORAL STREET SANTA CRUZ, CA 95060 DRAWN BY:

PRINT DATE: 01/25/2023


REV. DATE: 01/25/2023

SCALE: NTS

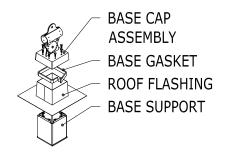

SS

EXPLODED VIEW

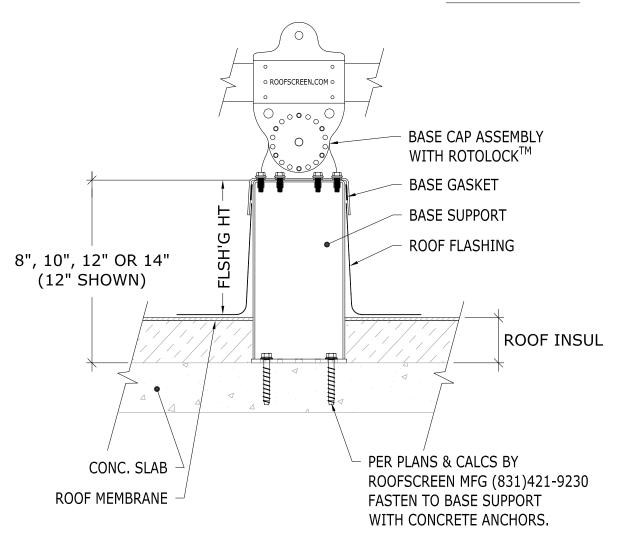

STRUCTURAL CONCRETE
CONCRETE ANCHORS - WITH INSULATION - NO EXTENSION


ROOFSCREEN MFG., INC. 347 CORAL STREET SANTA CRUZ, CA 95060 DRAWN BY:

PRINT DATE: 01/25/2023

SS

REV. DATE: 01/25/2023

SCALE: NTS

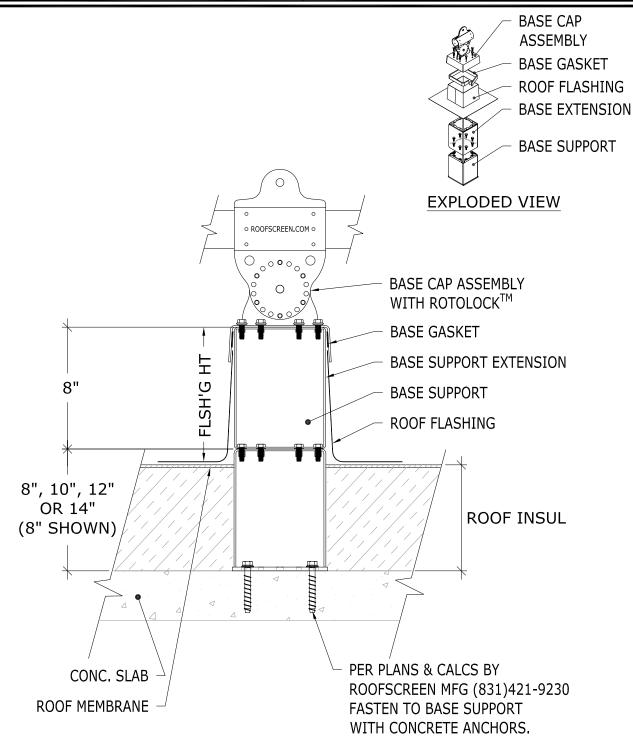


STRUCTURAL CONCRETE
CONCRETE ANCHORS - WITH INSULATION - WITH EXTENSION

ROOFSCREEN MFG., INC. 347 CORAL STREET SANTA CRUZ, CA 95060 DRAWN BY:

PRINT DATE: 01/25/2023


REV. DATE: 01/25/2023

SCALE: NTS

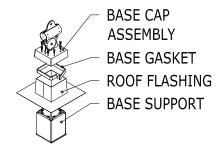

SS

EXPLODED VIEW

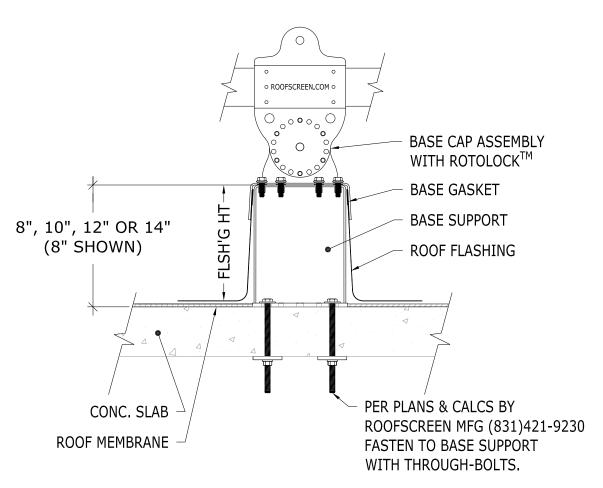

STRUCTURAL CONCRETE
THROUGH-BOLTS - NO INSULATION - NO EXTENSION


ROOFSCREEN MFG., INC. 347 CORAL STREET SANTA CRUZ, CA 95060 DRAWN BY:

PRINT DATE: 01/25/2023


SS

REV. DATE: 01/25/2023

SCALE: NTS

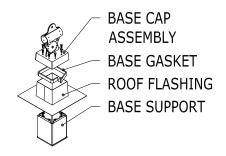

EXPLODED VIEW

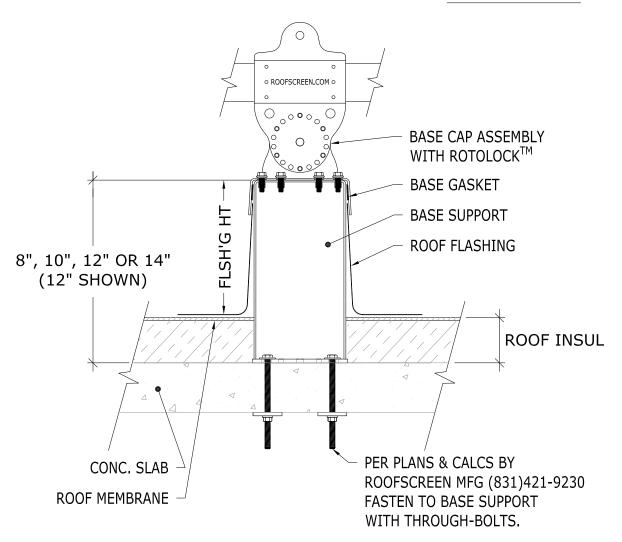

STRUCTURAL CONCRETE
THROUGH-BOLTS - WITH INSULATION - NO EXTENSION


ROOFSCREEN MFG., INC. 347 CORAL STREET SANTA CRUZ, CA 95060 DRAWN BY:

PRINT DATE: 01/25/2023

SS

REV. DATE: 01/25/2023

SCALE: NTS

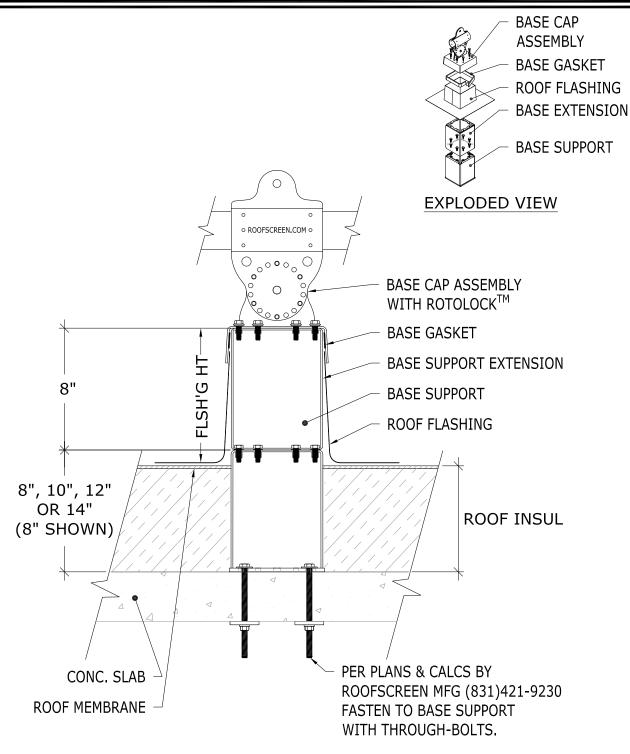


STRUCTURAL CONCRETE
THROUGH-BOLTS - WITH INSULATION - WITH EXTENSION

ROOFSCREEN MFG., INC. 347 CORAL STREET SANTA CRUZ, CA 95060 DRAWN BY:

PRINT DATE: 01/25/2023


REV. DATE: 01/25/2023

SCALE: NTS

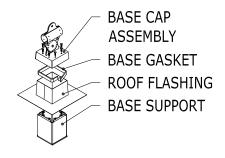

SS

EXPLODED VIEW

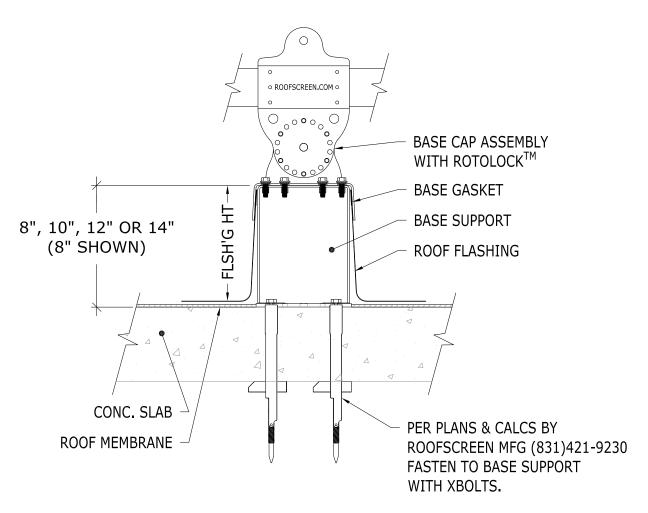

STRUCTURAL CONCRETE

XBOLTS - NO INSULATION - NO EXTENSION


ROOFSCREEN MFG., INC. 347 CORAL STREET SANTA CRUZ, CA 95060 DRAWN BY:


PRINT DATE: 01/25/2023

SS

REV. DATE: 01/25/2023

SCALE: NTS

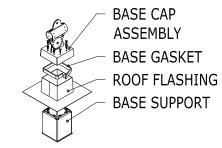

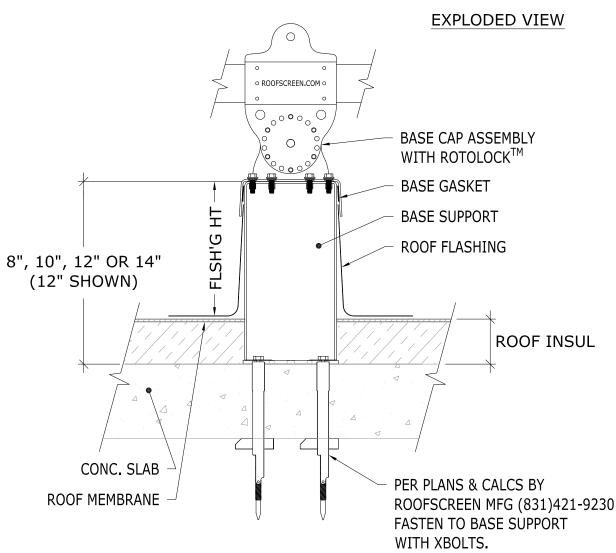

STRUCTURAL CONCRETE
XBOLTS - WITH INSULATION - NO EXTENSION


ROOFSCREEN MFG., INC. 347 CORAL STREET SANTA CRUZ, CA 95060 DRAWN BY:

PRINT DATE: 01/25/2023

SS

REV. DATE: 01/25/2023

SCALE: NTS

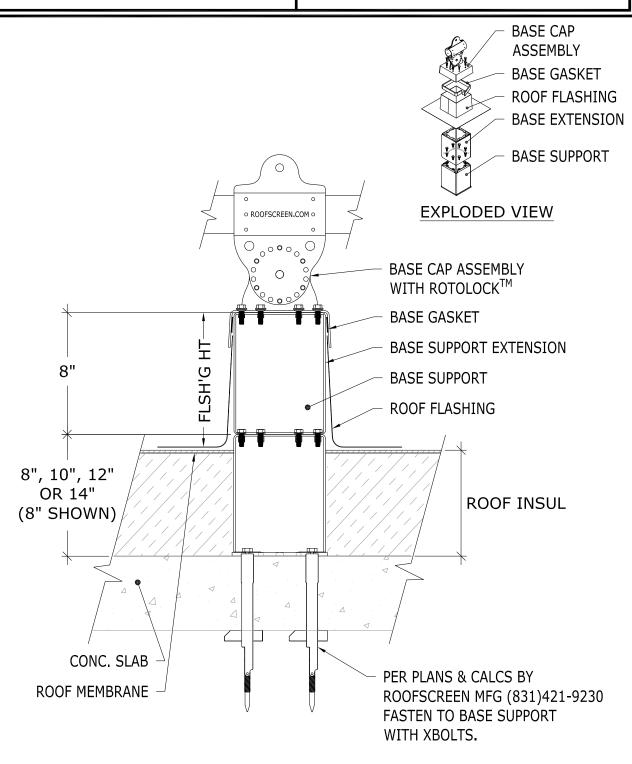

STRUCTURAL CONCRETE
XBOLTS - WITH INSULATION - WITH EXTENSION