




DRAWN BY: ML

ROOFSCREEN MFG., INC.
347 CORAL STREET
SANTA CRUZ, CA 95060

PRINT DATE: 11/30/2016

REV. DATE: 05/09/2017

SCALE: NTS

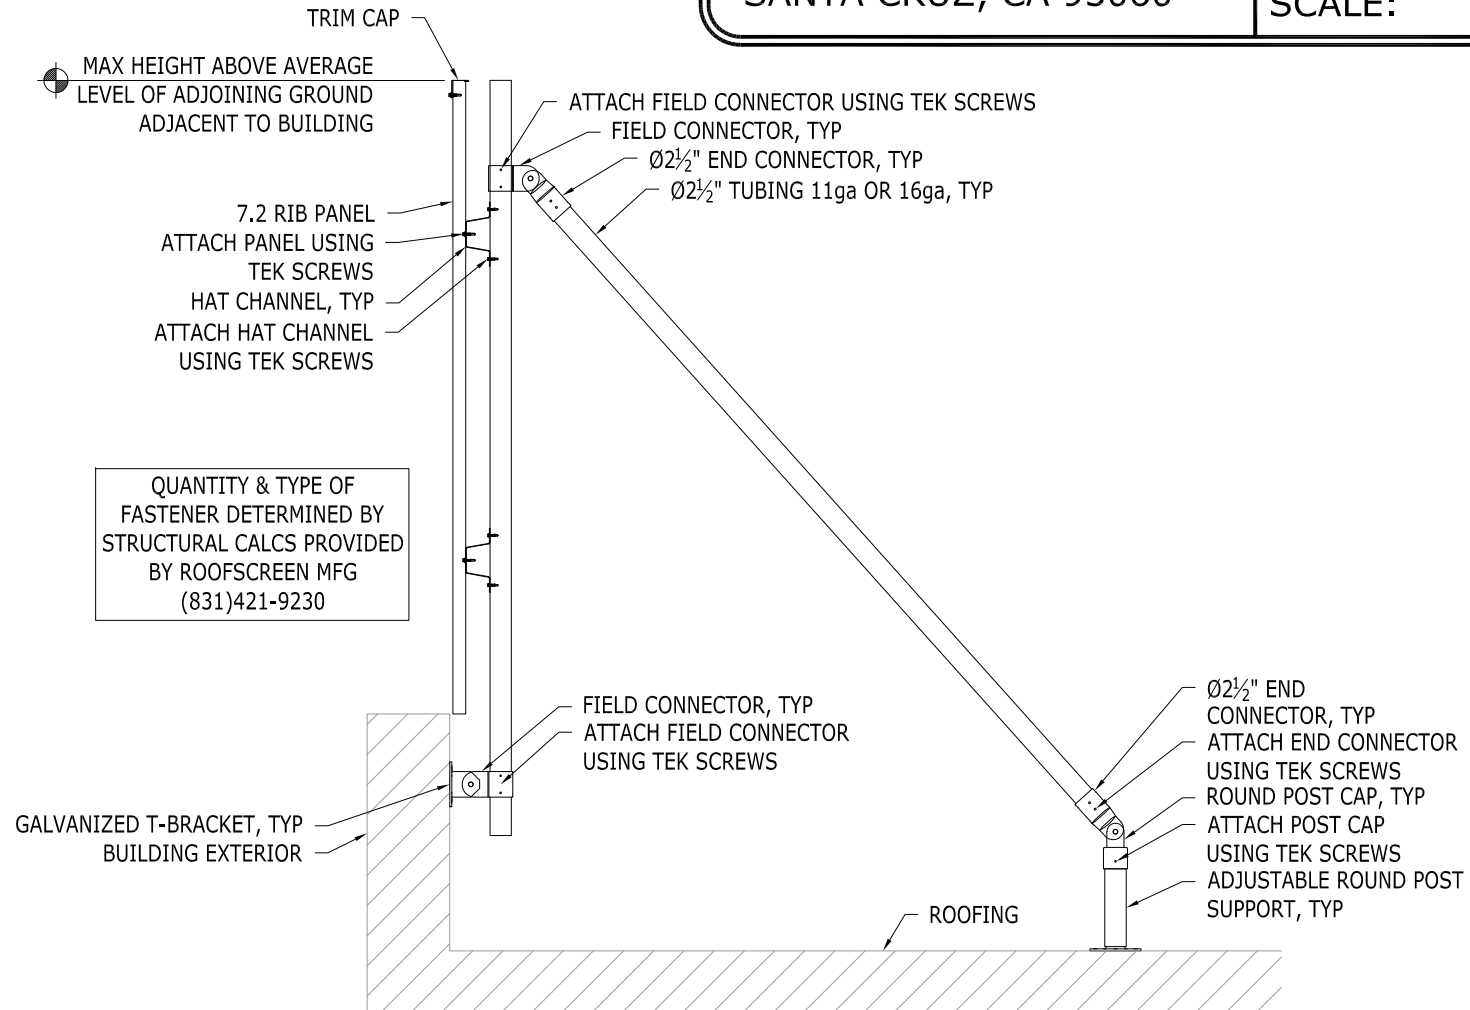

ROOFSCREEN IWM FRAME - BRACED




DRAWN BY: ML

ROOFSCREEN MFG., INC.
347 CORAL STREET
SANTA CRUZ, CA 95060

PRINT DATE: 11/30/2016

REV. DATE: 05/09/2017

SCALE: NTS

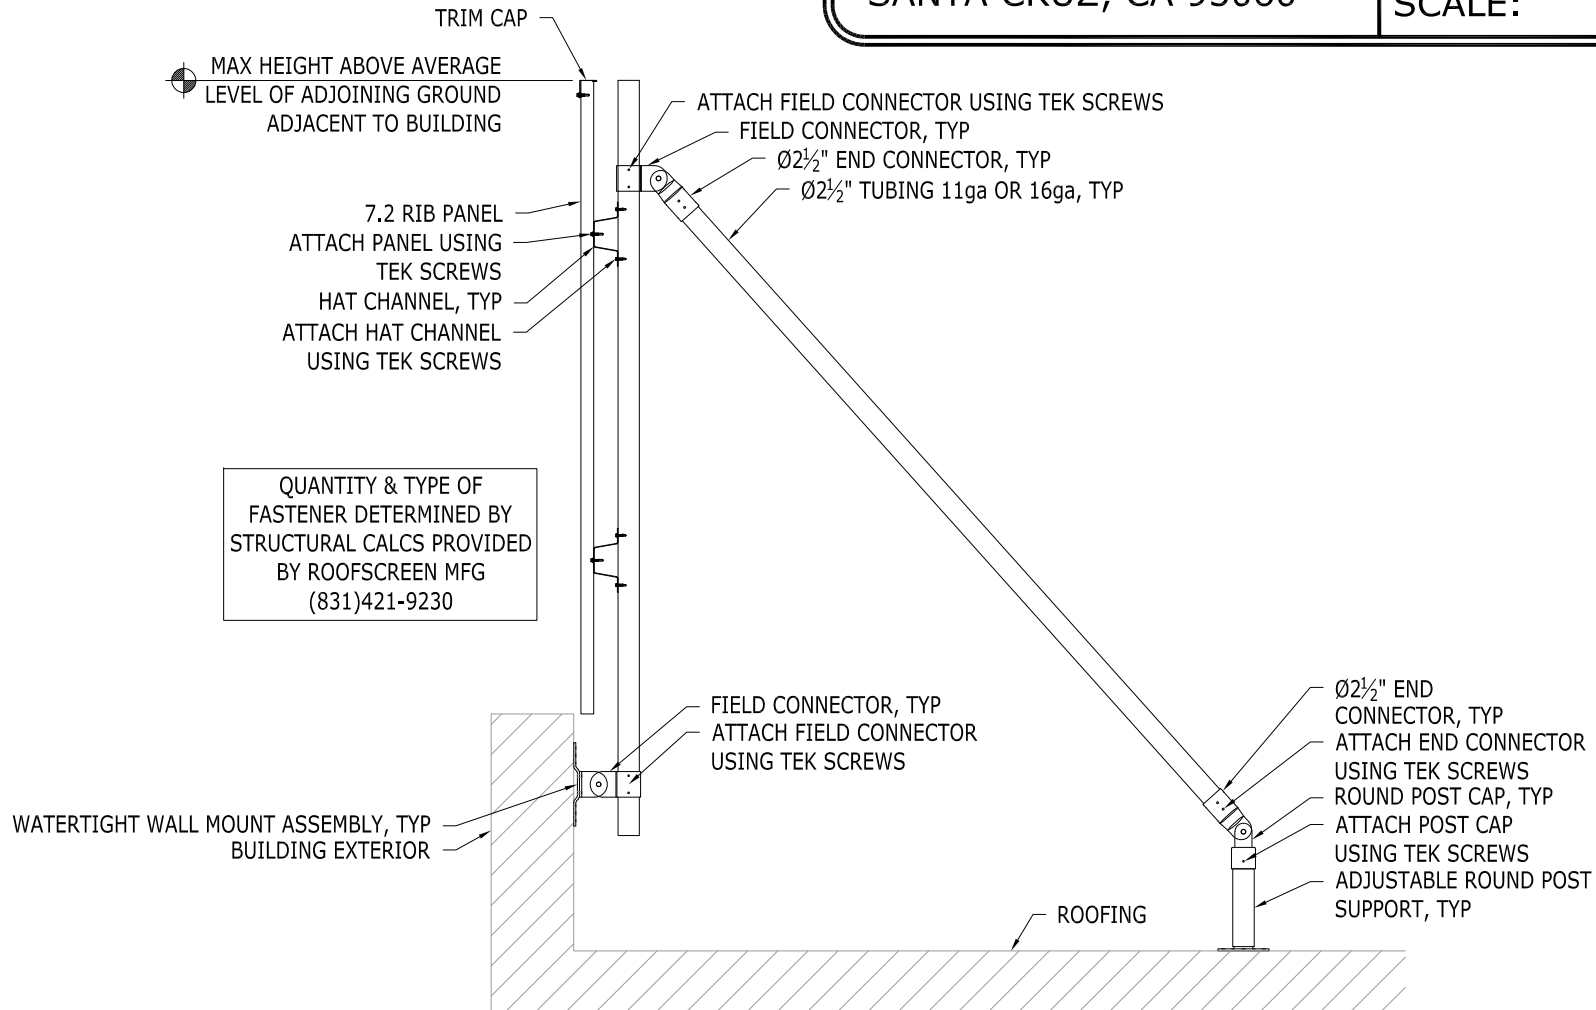

ROOFSCREEN IWM FRAME - BRACED