




DRAWN BY: JM

ROOFSCREEN MFG., INC.  
347 CORAL STREET  
SANTA CRUZ, CA 95060

PRINT DATE: 08/19/2016

REV. DATE: 05/09/2017

SCALE: NTS

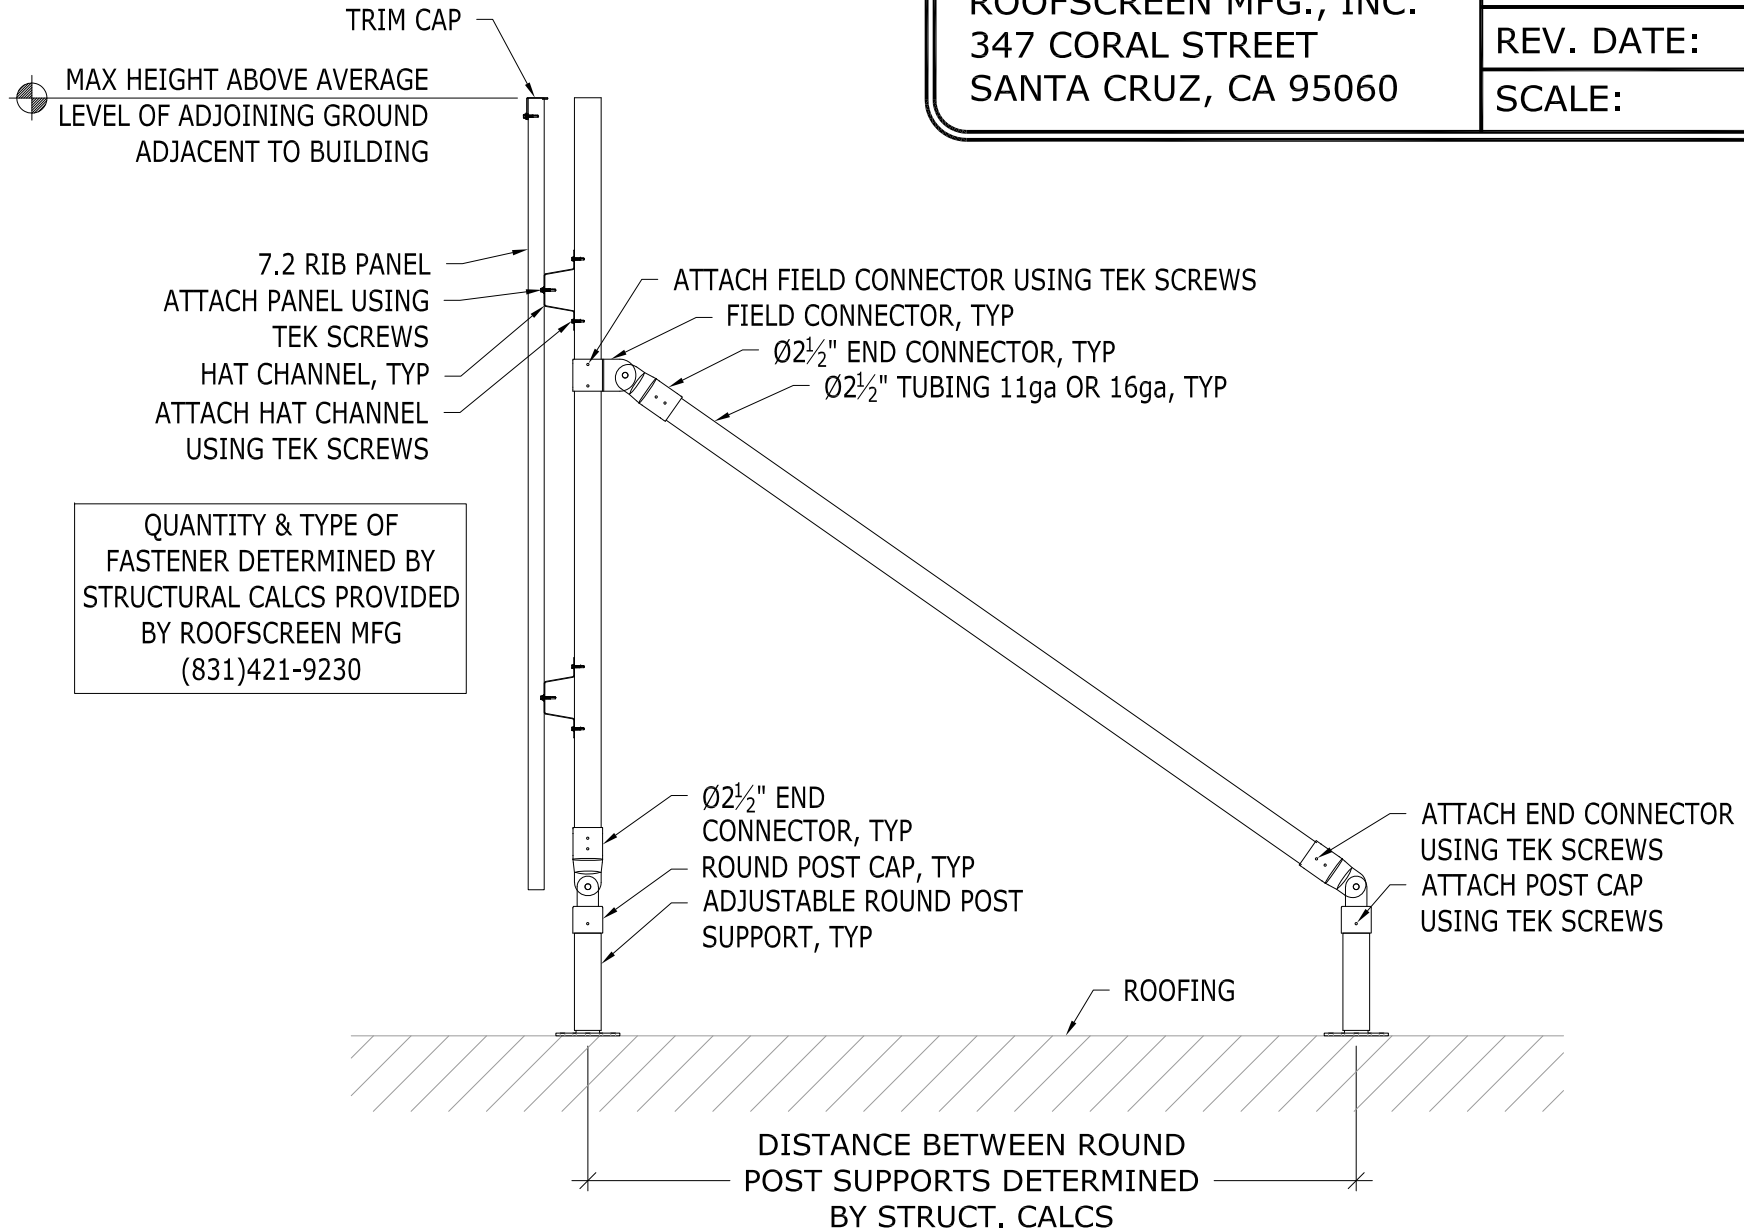

## ROOFSCREEN NC2 FRAME




DRAWN BY: JM

ROOFSCREEN MFG., INC.  
347 CORAL STREET  
SANTA CRUZ, CA 95060

PRINT DATE: 08/19/2016

REV. DATE: 08/19/2016

SCALE: NTS

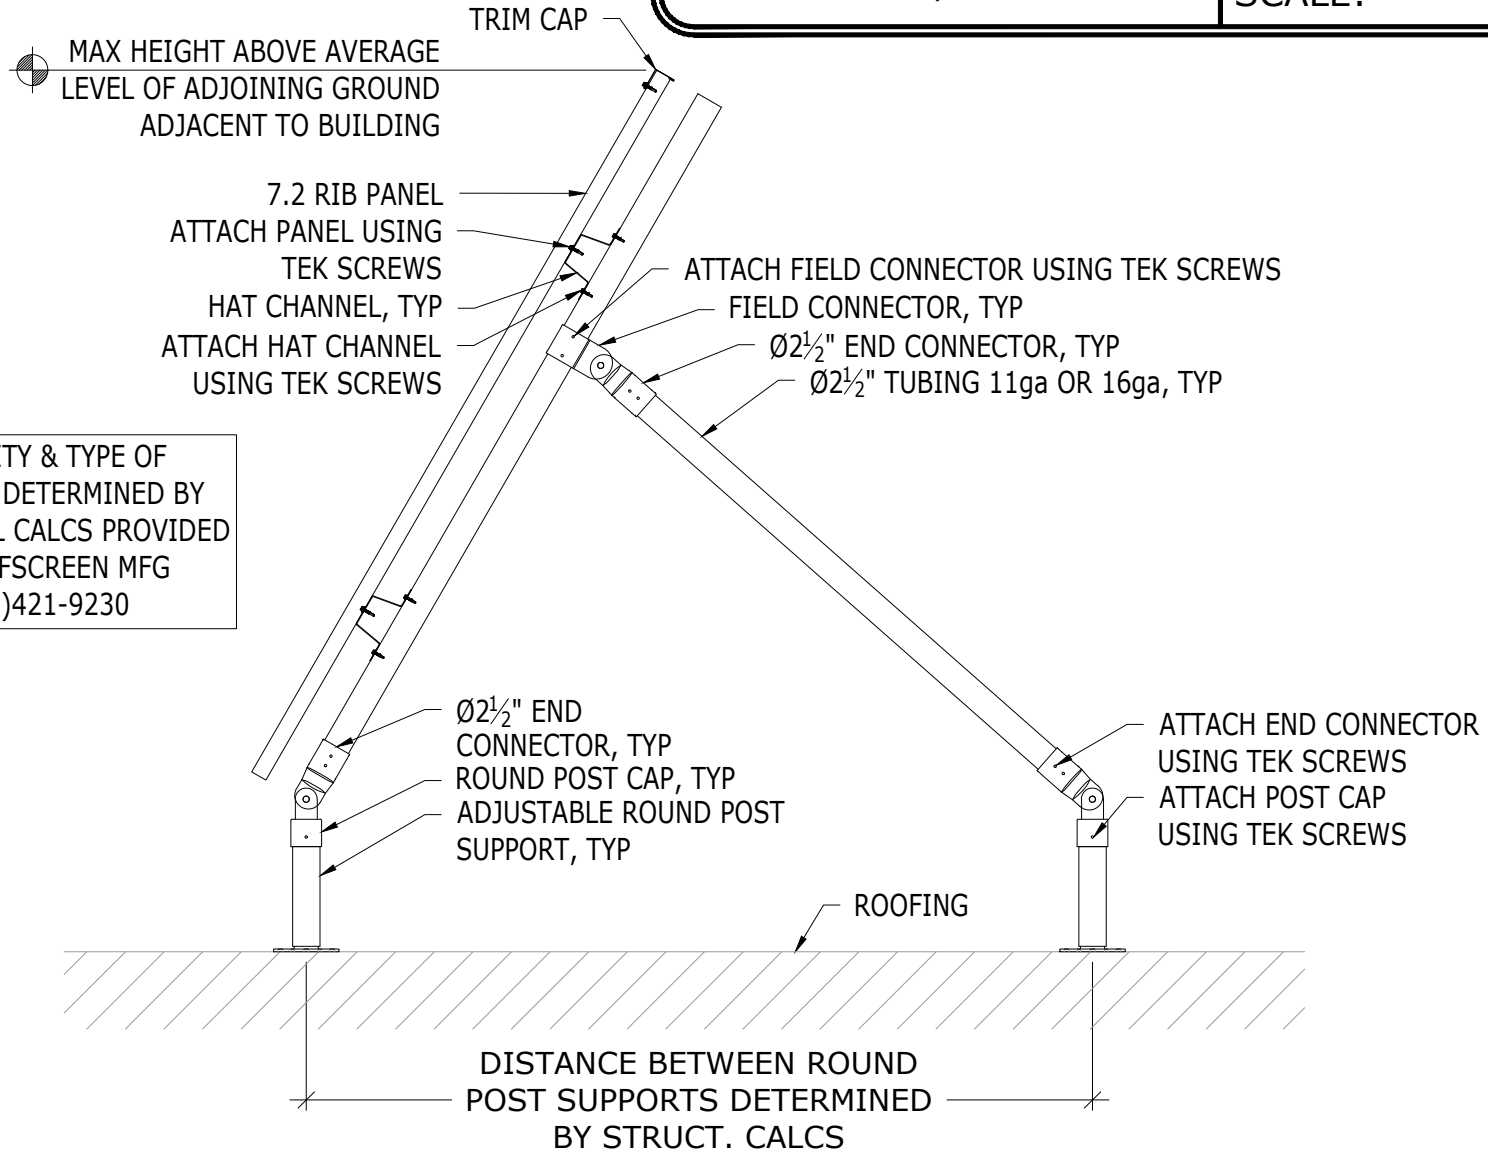

# ROOFSCREEN NC2R FRAME