




DRAWN BY: JM

ROOFSCREEN MFG., INC.  
347 CORAL STREET  
SANTA CRUZ, CA 95060

PRINT DATE: 08/19/2016


REV. DATE: 05/09/2017

SCALE: NTS

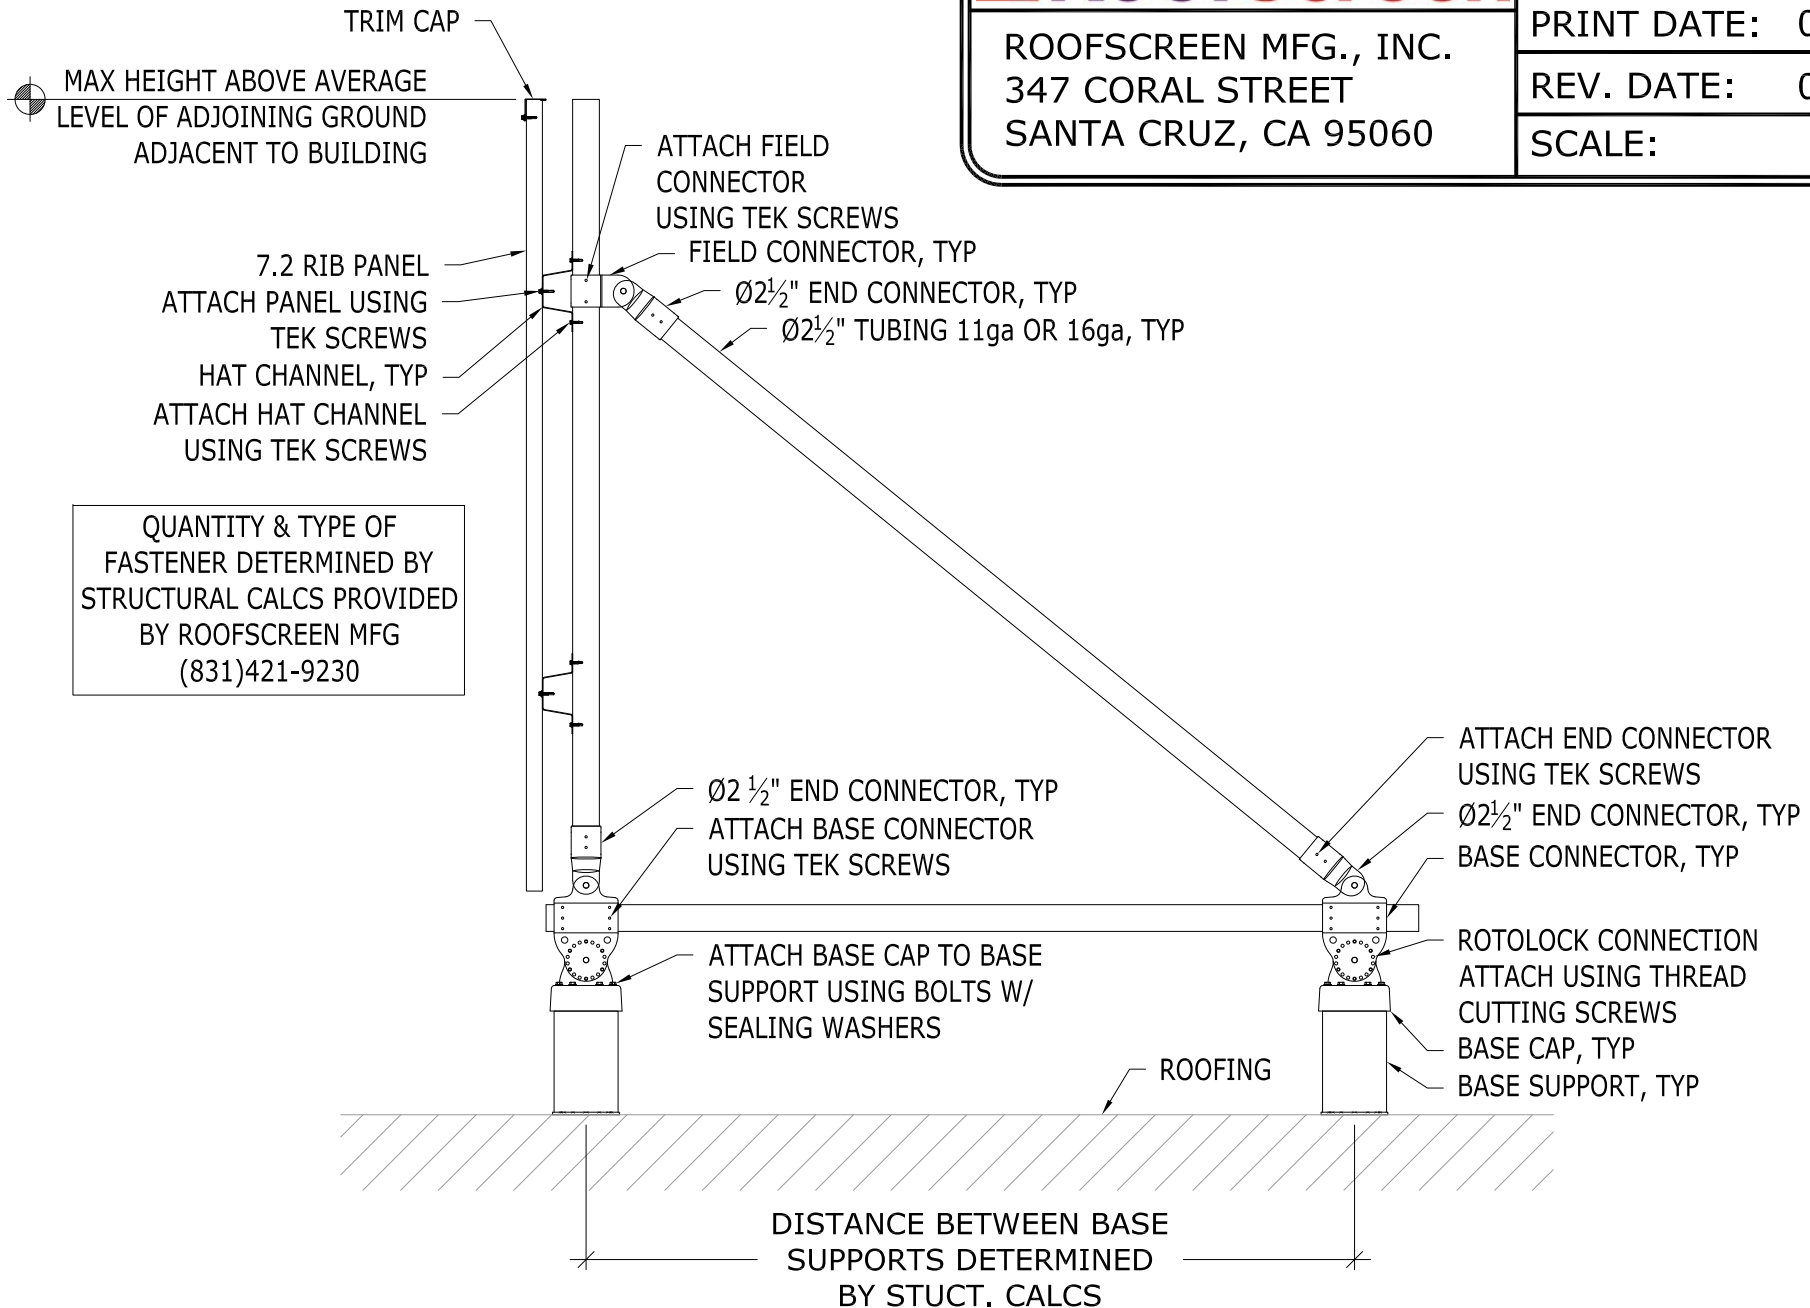

QUANTITY & TYPE OF FASTENER DETERMINED BY STRUCTURAL CALCS PROVIDED BY ROOFSCREEN MFG (831)421-9230

# ROOFSCREEN NC3 FRAME

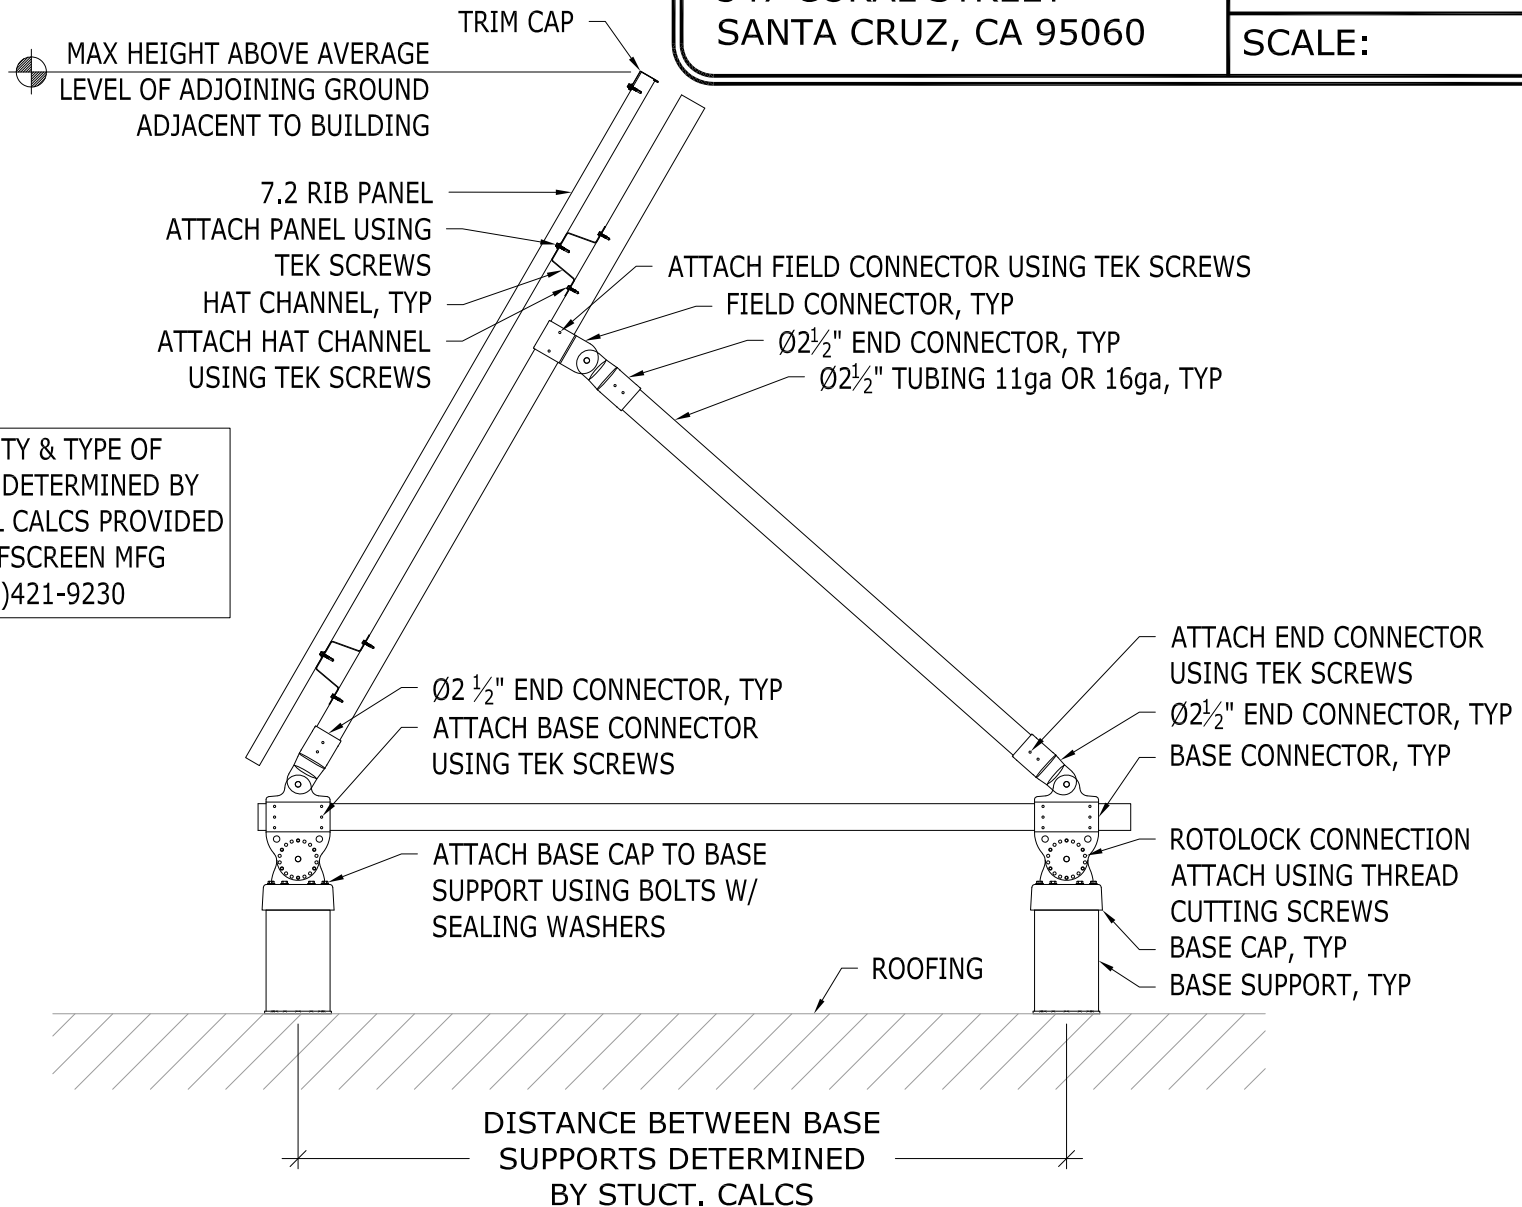

# ROOFSCREEN NC3 FRAME