RoofScree

ROOFSCREEN MFG., INC. 347 CORAL STREET SANTA CRUZ, CA 95060


DRAWN BY:

PRINT DATE: 01/25/2023


SS

REV. DATE: 01/25/2023

SCALE: NTS

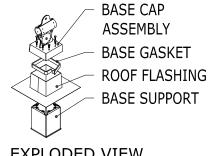

EXPLODED VIEW

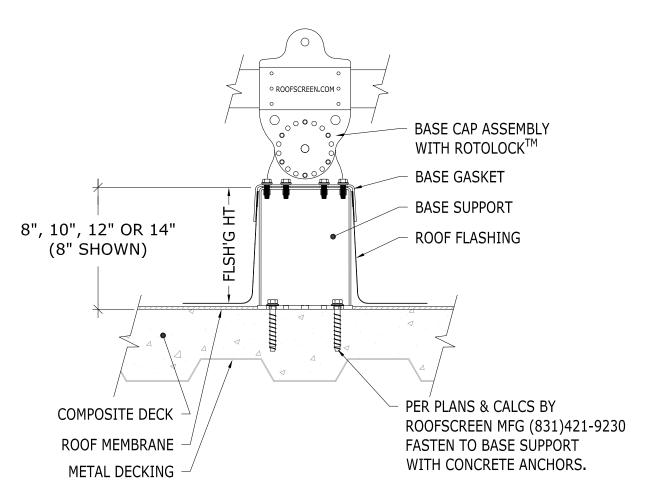

COMPOSITE (STRUCTURAL CONCRETE OVER METAL DECKING) CONCRETE ANCHORS - NO INSULATION - NO EXTENSION


ROOFSCREEN MFG., INC. 347 CORAL STREET SANTA CRUZ, CA 95060 DRAWN BY:

PRINT DATE: 01/25/2023

SS

REV. DATE: 01/25/2023

SCALE: NTS

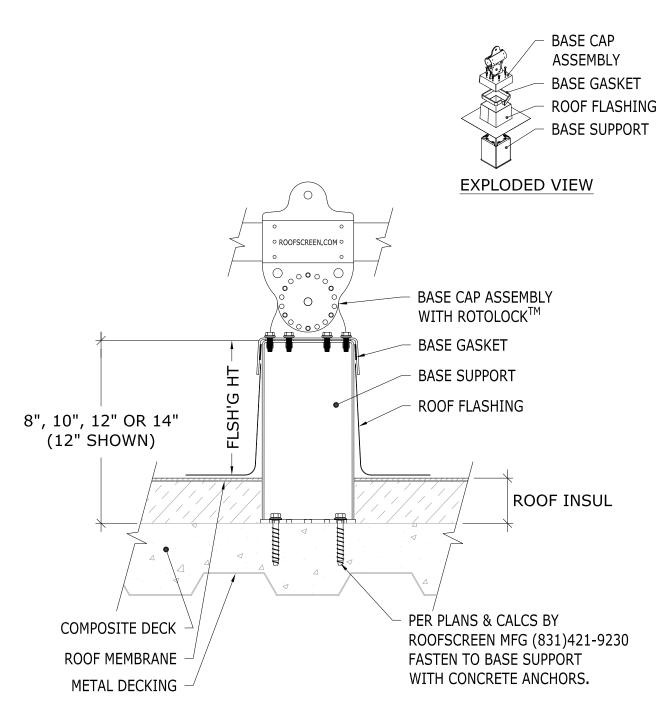

COMPOSITE (STRUCTURAL CONCRETE OVER METAL DECKING)
CONCRETE ANCHORS - WITH INSULATION - NO EXTENSION


ROOFSCREEN MFG., INC. 347 CORAL STREET SANTA CRUZ, CA 95060 DRAWN BY:

PRINT DATE: 01/25/2023

SS

REV. DATE: 01/25/2023

SCALE: NTS

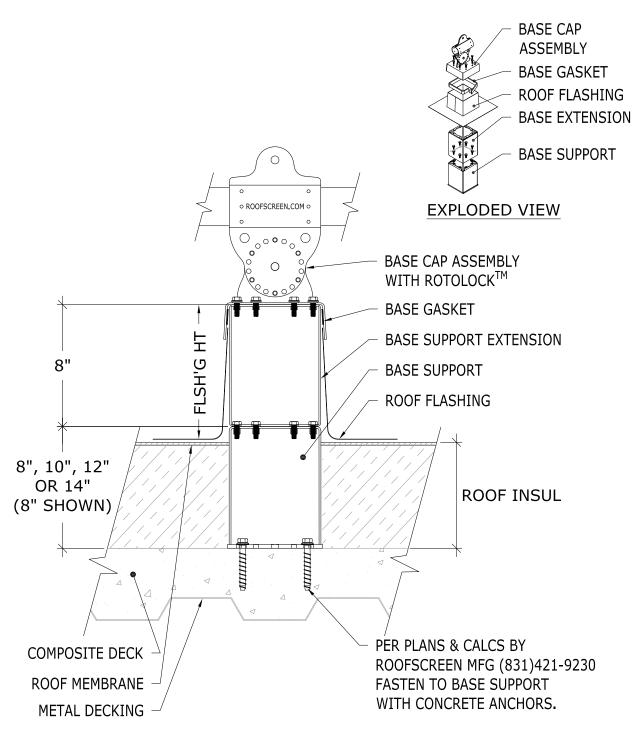

COMPOSITE (STRUCTURAL CONCRETE OVER METAL DECKING)
CONCRETE ANCHORS - WITH INSULATION - WITH EXTENSION


ROOFSCREEN MFG., INC. 347 CORAL STREET SANTA CRUZ, CA 95060 DRAWN BY:


PRINT DATE: 01/25/2023

SS

REV. DATE: 01/25/2023

SCALE: NTS

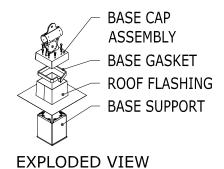

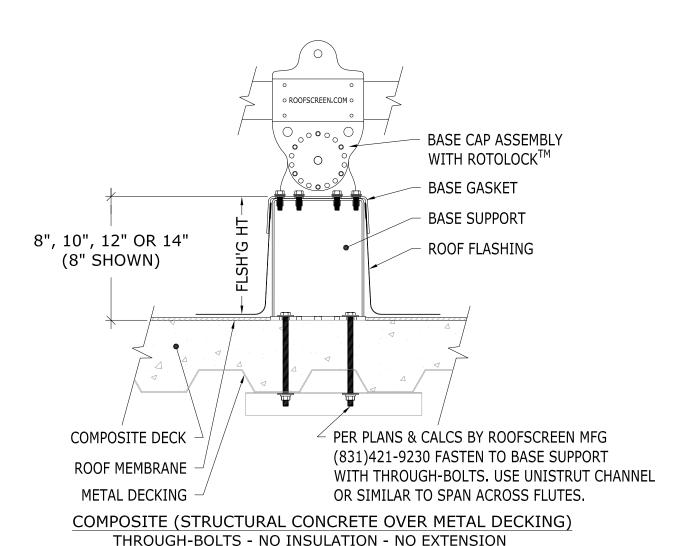


ROOFSCREEN MFG., INC. 347 CORAL STREET SANTA CRUZ, CA 95060 DRAWN BY:

PRINT DATE: 01/25/2023

SS

REV. DATE: 01/25/2023

SCALE: NTS

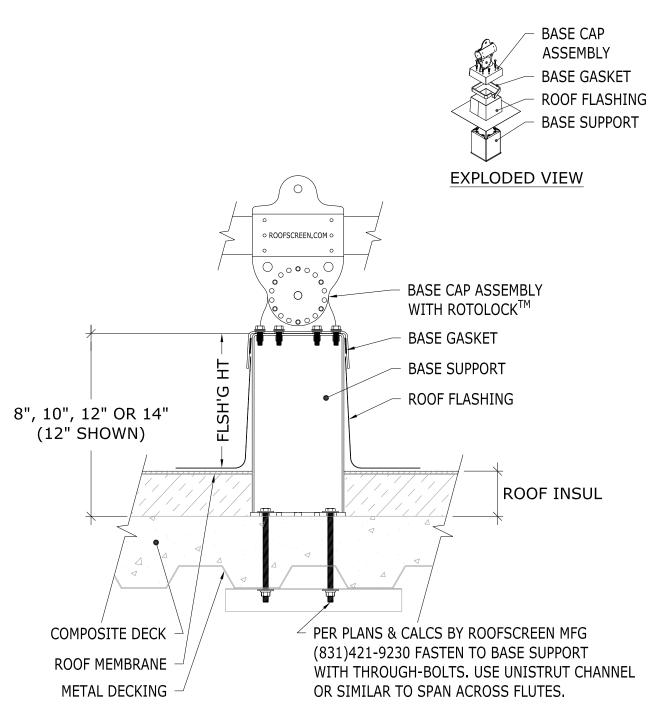

COMPOSITE (STRUCTURAL CONCRETE OVER METAL DECKING)
THROUGH-BOLTS - WITH INSULATION - NO EXTENSION


ROOFSCREEN MFG., INC. 347 CORAL STREET SANTA CRUZ, CA 95060 DRAWN BY:

PRINT DATE: 01/25/2023

SS

REV. DATE: 01/25/2023

SCALE: NTS

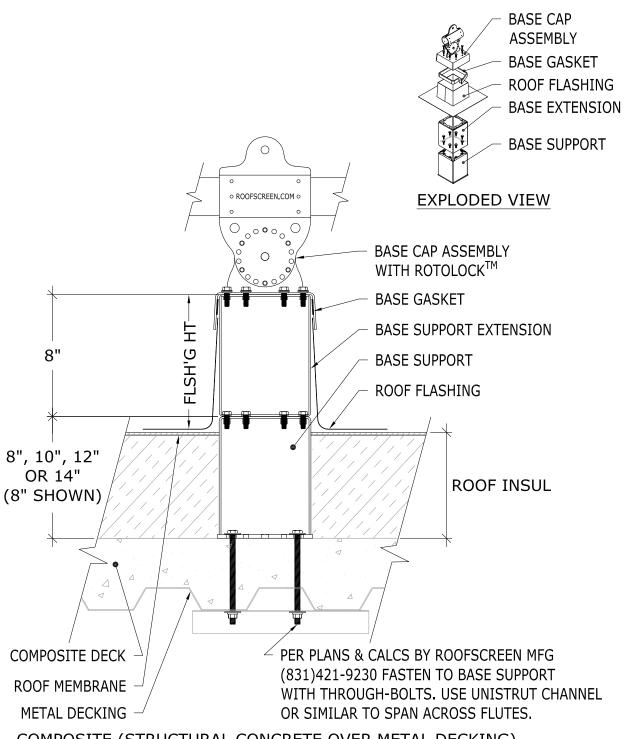

COMPOSITE (STRUCTURAL CONCRETE OVER METAL DECKING)
THROUGH-BOLTS - WITH INSULATION - WITH EXTENSION


ROOFSCREEN MFG., INC. 347 CORAL STREET SANTA CRUZ, CA 95060 DRAWN BY:

PRINT DATE: 01/25/2023


SS

REV. DATE: 01/25/2023

SCALE: NTS

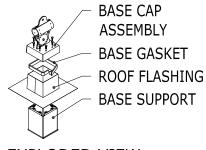

EXPLODED VIEW

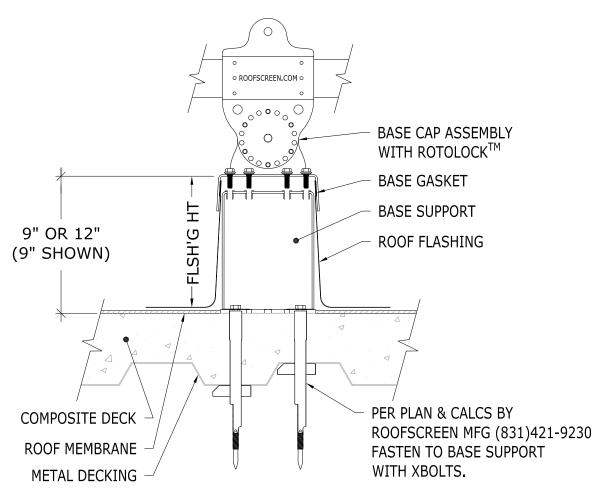

COMPOSITE (STRUCTURAL CONCRETE OVER METAL DECKING)
XBOLTS - NO INSULATION - NO EXTENSION


ROOFSCREEN MFG., INC. 347 CORAL STREET SANTA CRUZ, CA 95060 DRAWN BY:

PRINT DATE: 01/25/2023

SS

REV. DATE: 01/25/2023

SCALE: NTS

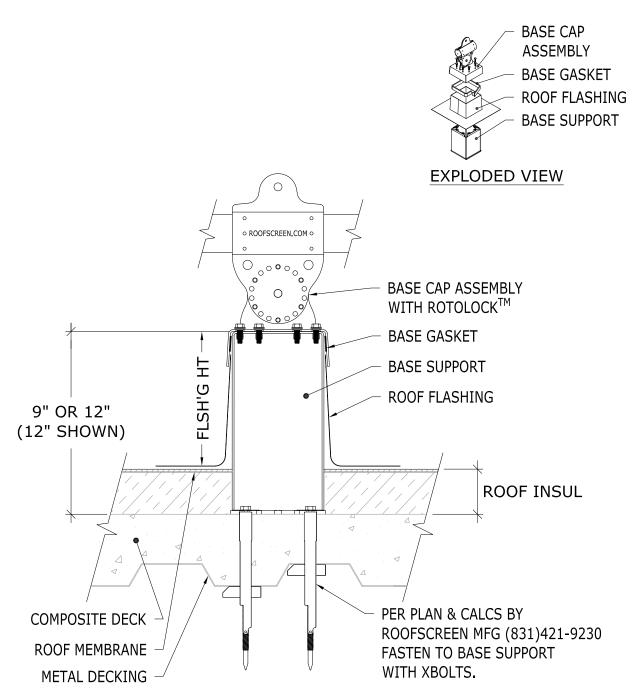

COMPOSITE (STRUCTURAL CONCRETE OVER METAL DECKING)
XBOLTS - WITH INSULATION - NO EXTENSION


ROOFSCREEN MFG., INC. 347 CORAL STREET SANTA CRUZ, CA 95060 DRAWN BY:

PRINT DATE: 01/25/2023

SS

REV. DATE: 01/25/2023

SCALE: NTS

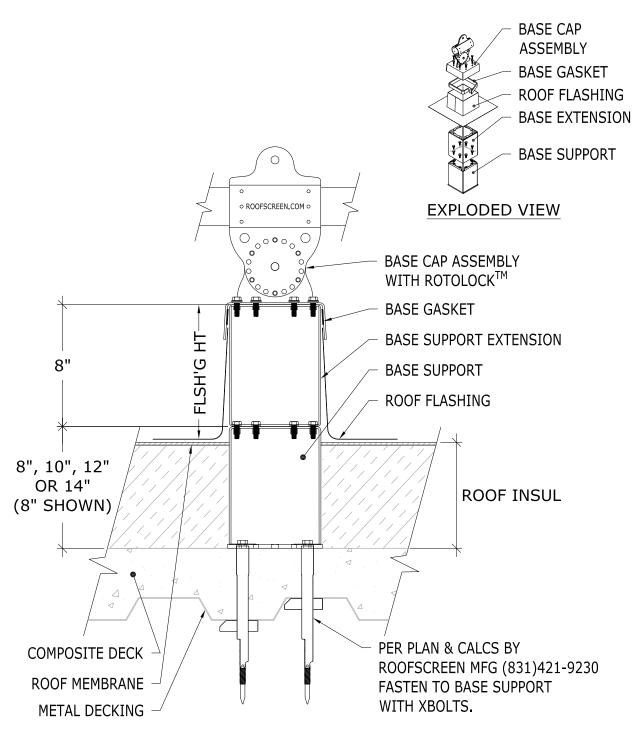

COMPOSITE (STRUCTURAL CONCRETE OVER METAL DECKING)
XBOLTS - WITH INSULATION - WITH EXTENSION