
ROOFSCREEN MFG., INC. 347 CORAL STREET SANTA CRUZ, CA 95060 DRAWN BY:


PRINT DATE: 01/25/2023

REV. DATE: 01/25/2023

SCALE: NTS

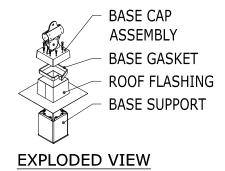

SS

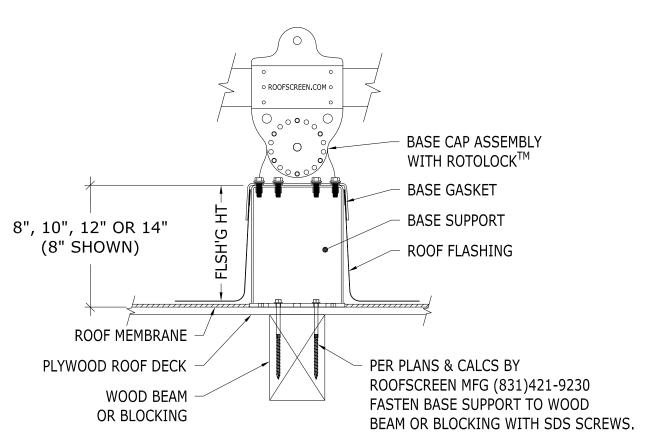

PLYWOOD OVER WOOD FRAMING
SDS SCREW ATTACH - NO INSULATION - NO EXTENSION

RoofScree

ROOFSCREEN MFG., INC. 347 CORAL STREET SANTA CRUZ, CA 95060


DRAWN BY:

SS


PRINT DATE: 01/25/2023

REV. DATE: 01/25/2023

SCALE: NTS

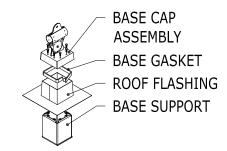

EXPLODED VIEW

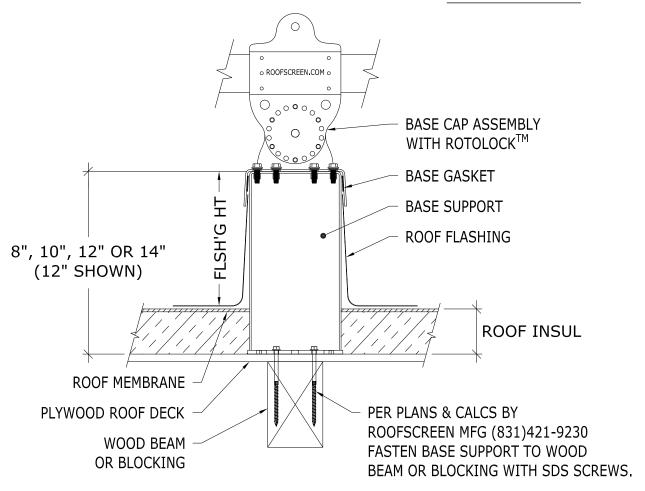

PLYWOOD OVER WOOD FRAMING SDS SCREW ATTACH - WITH INSULATION - NO EXTENSION


ROOFSCREEN MFG., INC. 347 CORAL STREET SANTA CRUZ, CA 95060 DRAWN BY:

PRINT DATE: 01/25/2023

SS

REV. DATE: 01/25/2023

SCALE: NTS

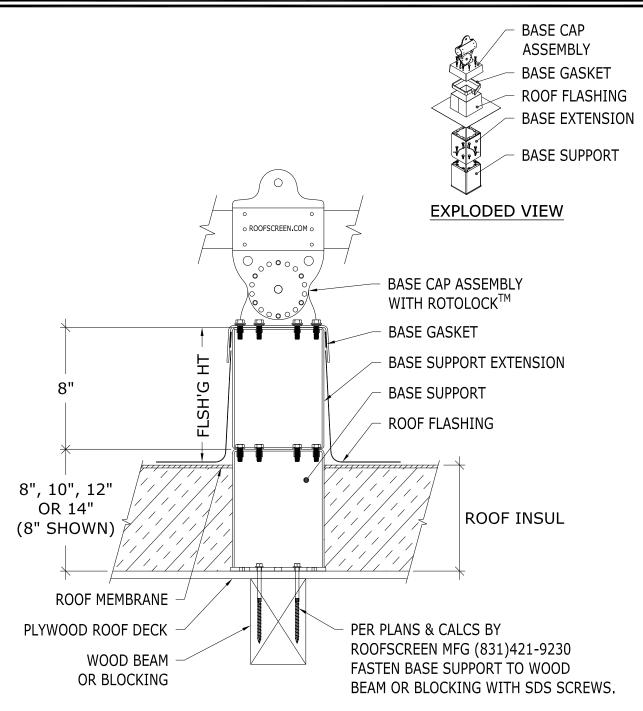


PLYWOOD OVER WOOD FRAMING
SDS SCREW ATTACH - WITH INSULATION - WITH EXTENSION

ROOFSCREEN MFG., INC. 347 CORAL STREET SANTA CRUZ, CA 95060 DRAWN BY:


PRINT DATE: 01/25/2023

REV. DATE: 01/25/2023

SCALE: NTS

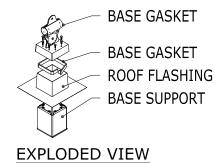

SS

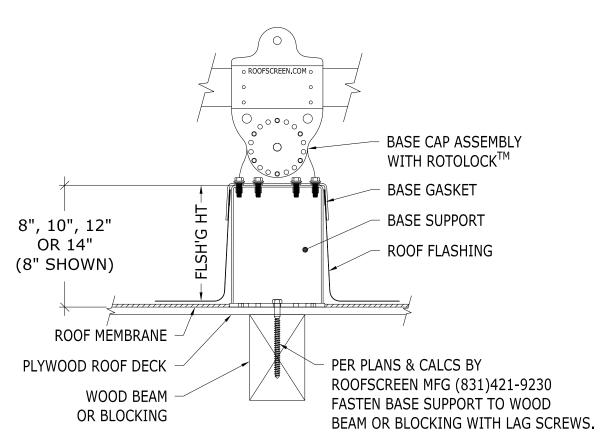


PLYWOOD OVER WOOD FRAMING
LAG SCREW ATTACH - NO INSULATION - NO EXTENSION

ROOFSCREEN MFG., INC. 347 CORAL STREET SANTA CRUZ, CA 95060 DRAWN BY:

PRINT DATE: 01/25/2023


REV. DATE: 01/25/2023

SCALE: NTS

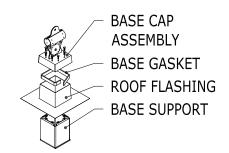

SS

EXPLODED VIEW

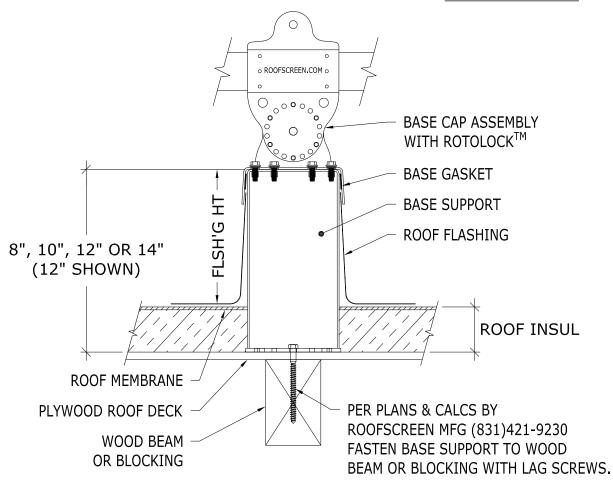

PLYWOOD OVER WOOD FRAMING
LAG SCREW ATTACH - WITH INSULATION - NO EXTENSION


ROOFSCREEN MFG., INC. 347 CORAL STREET SANTA CRUZ, CA 95060 DRAWN BY:

PRINT DATE: 01/25/2023

SS

REV. DATE: 01/25/2023

SCALE: NTS

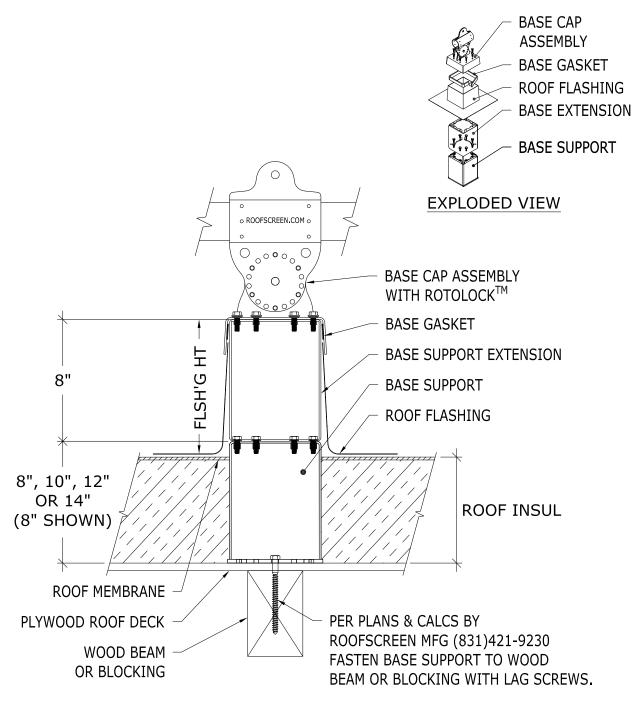

PLYWOOD OVER WOOD FRAMING
LAG SCREW ATTACH - WITH INSULATION - WITH EXTENSION