
ROOFSCREEN MFG., INC. 347 CORAL STREET SANTA CRUZ, CA 95060 DRAWN BY:


PRINT DATE: 12/21/2023

SS

REV. DATE: 12/21/2023

SCALE: NTS

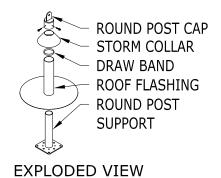

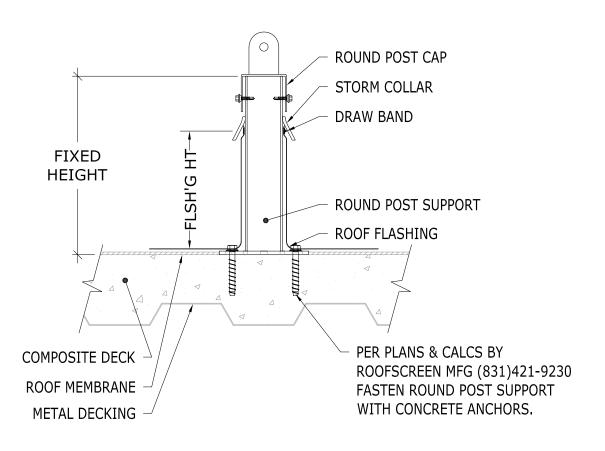

COMPOSITE (STRUCTURAL CONCRETE OVER METAL DECKING)
CONCRETE ANCHORS - NO INSULATION


ROOFSCREEN MFG., INC. 347 CORAL STREET SANTA CRUZ, CA 95060 DRAWN BY:


PRINT DATE: 12/21/2023

SS

REV. DATE: 12/21/2023

SCALE: NTS

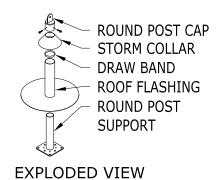

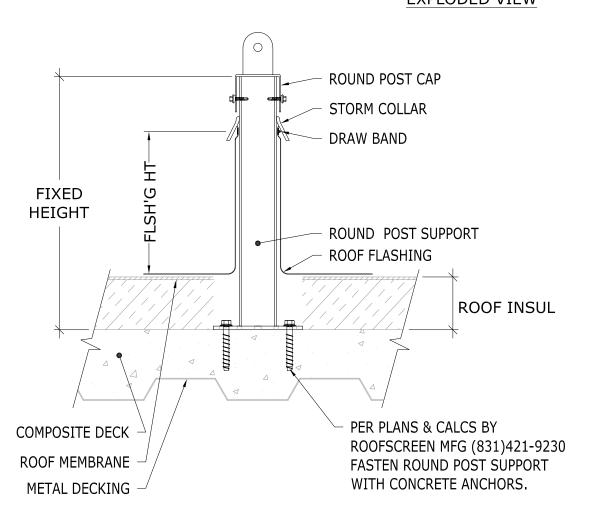

COMPOSITE (STRUCTURAL CONCRETE OVER METAL DECKING)
CONCRETE ANCHORS - WITH INSULATION


ROOFSCREEN MFG., INC. 347 CORAL STREET SANTA CRUZ, CA 95060 DRAWN BY:


PRINT DATE: 12/21/2023

SS

REV. DATE: 12/21/2023

SCALE: NTS

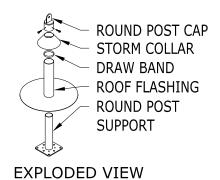

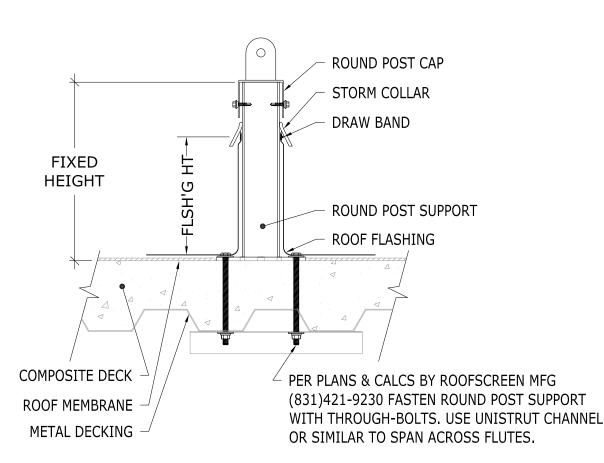


COMPOSITE (STRUCTURAL CONCRETE OVER METAL DECKING)
THROUGH-BOLTS - NO INSULATION

ROOFSCREEN MFG., INC. 347 CORAL STREET SANTA CRUZ, CA 95060 DRAWN BY:


PRINT DATE: 12/21/2023

REV. DATE: 12/21/2023

SCALE: NTS

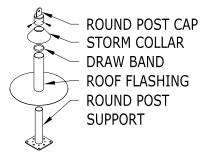

**EXPLODED VIEW** 

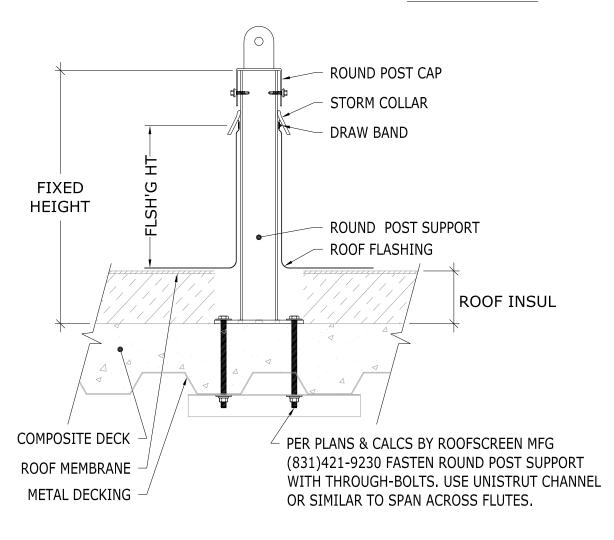

COMPOSITE (STRUCTURAL CONCRETE OVER METAL DECKING)
THROUGH-BOLTS - WITH INSULATION


ROOFSCREEN MFG., INC. 347 CORAL STREET SANTA CRUZ, CA 95060 DRAWN BY:


PRINT DATE: 12/21/2023

SS

REV. DATE: 12/21/2023

SCALE: NTS

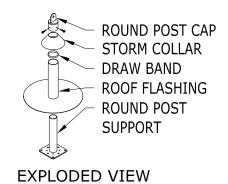

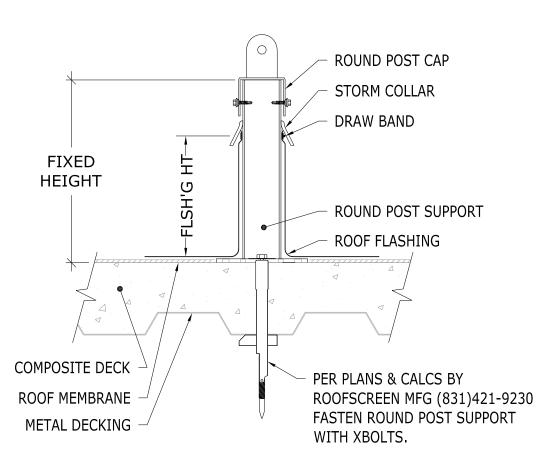

COMPOSITE (STRUCTURAL CONCRETE OVER METAL DECKING)


XBOLTS - NO INSULATION

ROOFSCREEN MFG., INC. 347 CORAL STREET SANTA CRUZ, CA 95060 DRAWN BY:

PRINT DATE: 12/21/2023


REV. DATE: 12/21/2023

SCALE: NTS

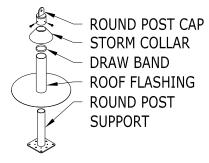

SS

**EXPLODED VIEW** 

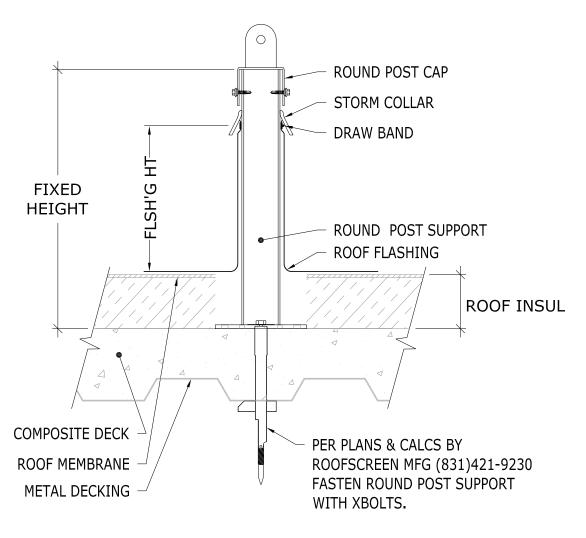

COMPOSITE (STRUCTURAL CONCRETE OVER METAL DECKING)
XBOLTS - WITH INSULATION