



DRAWN BY:

SS


ROOFSCREEN MFG., INC.
347 CORAL STREET
SANTA CRUZ, CA 95060

PRINT DATE: 12/21/2023


REV. DATE: 12/21/2023

SCALE:

NTS

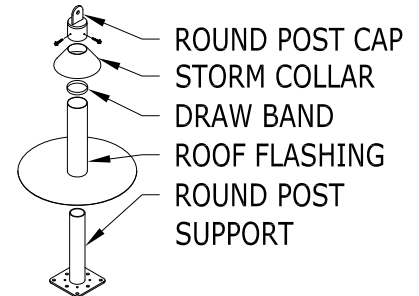

EXPLODED VIEW

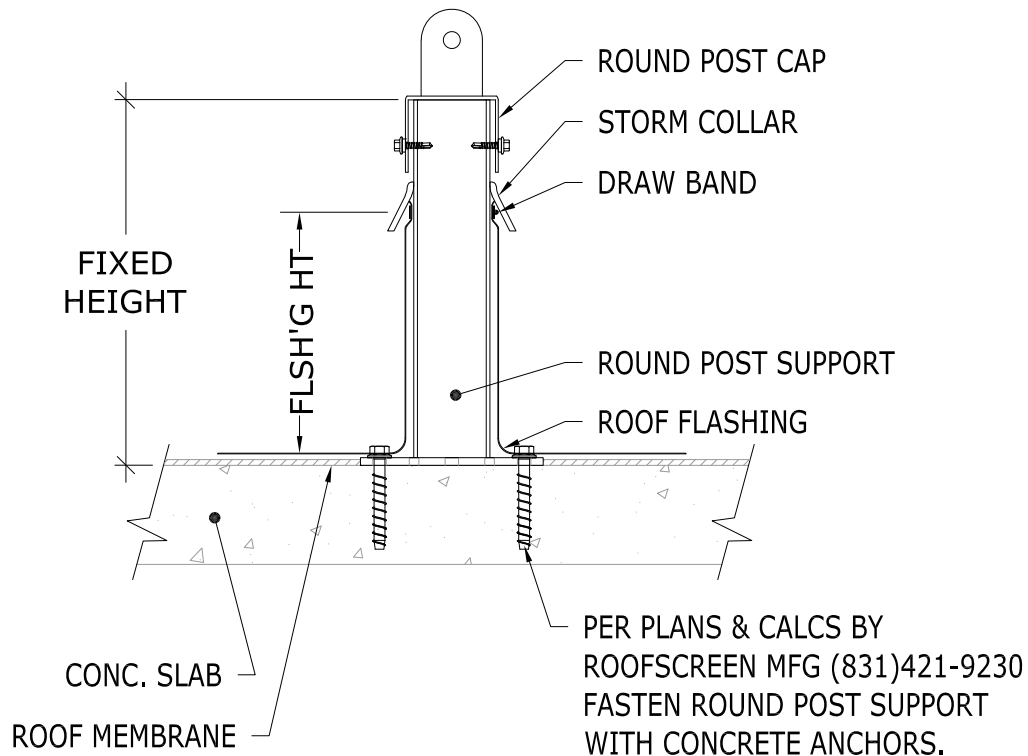

STRUCTURAL CONCRETE
CONCRETE ANCHORS - NO INSULATION



DRAWN BY:

SS


ROOFSCREEN MFG., INC.
347 CORAL STREET
SANTA CRUZ, CA 95060

PRINT DATE: 12/21/2023


REV. DATE: 12/21/2023

SCALE:

NTS

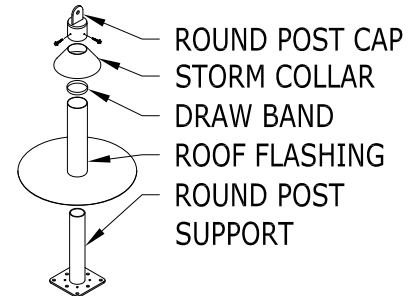

EXPLODED VIEW

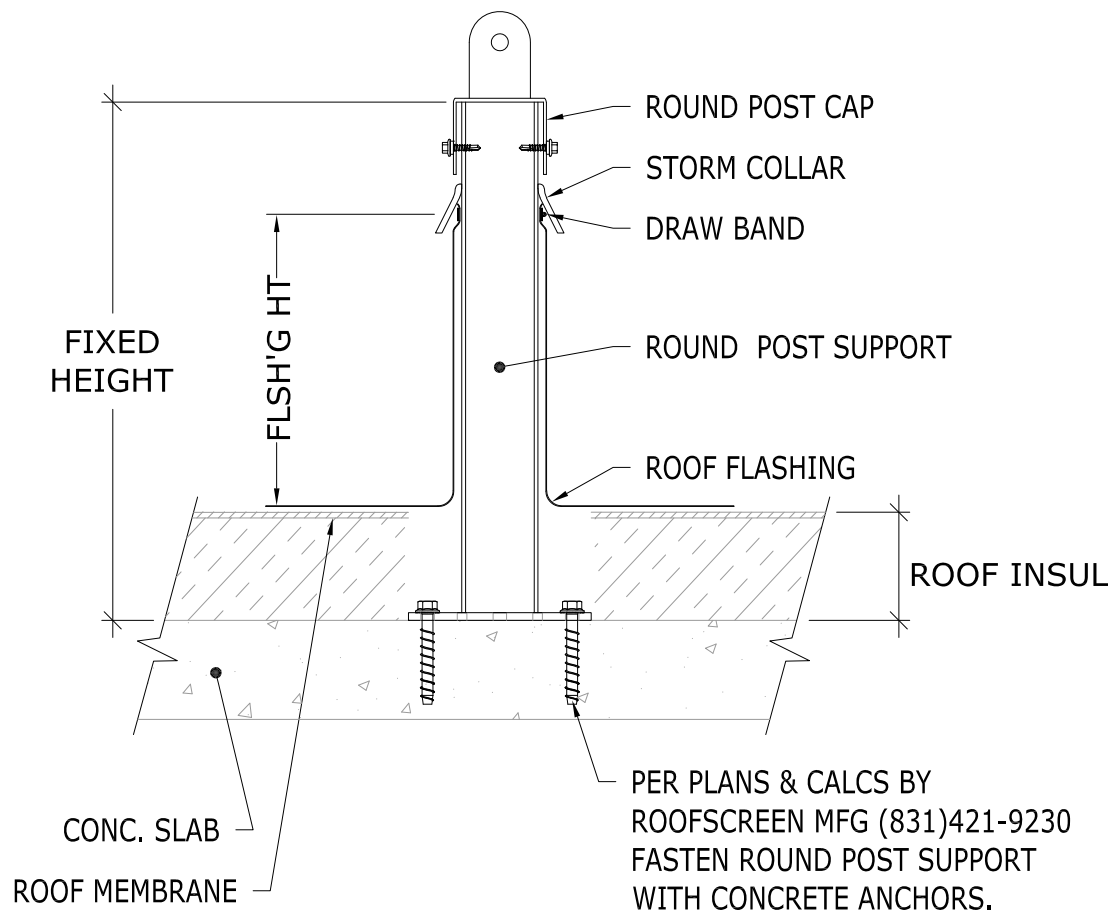

STRUCTURAL CONCRETE
CONCRETE ANCHORS - WITH INSULATION



DRAWN BY:

SS


ROOFSCREEN MFG., INC.
347 CORAL STREET
SANTA CRUZ, CA 95060

PRINT DATE: 12/21/2023


REV. DATE: 12/21/2023

SCALE:

NTS

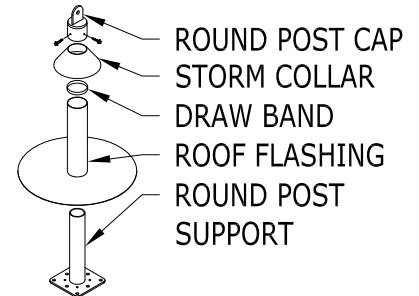

EXPLODED VIEW

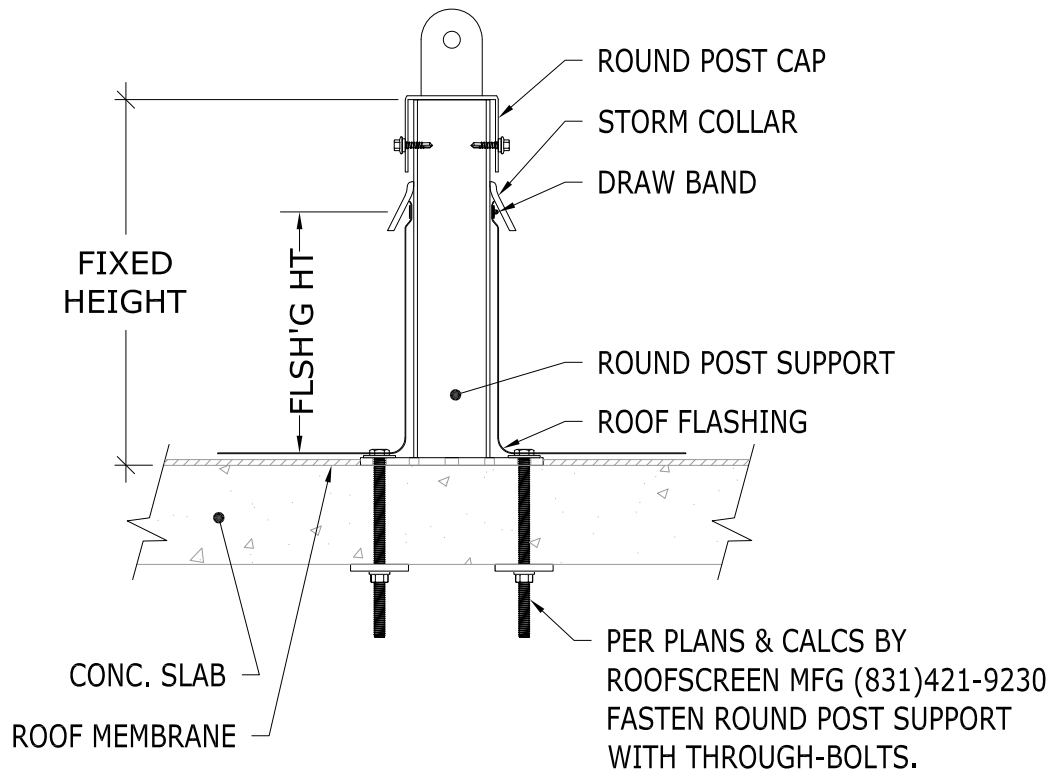

STRUCTURAL CONCRETE
THROUGH-BOLTS - NO INSULATION



DRAWN BY:

SS


ROOFSCREEN MFG., INC.
347 CORAL STREET
SANTA CRUZ, CA 95060

PRINT DATE: 12/21/2023


REV. DATE: 12/21/2023

SCALE:

NTS

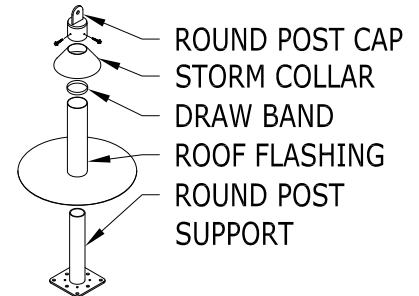

EXPLODED VIEW

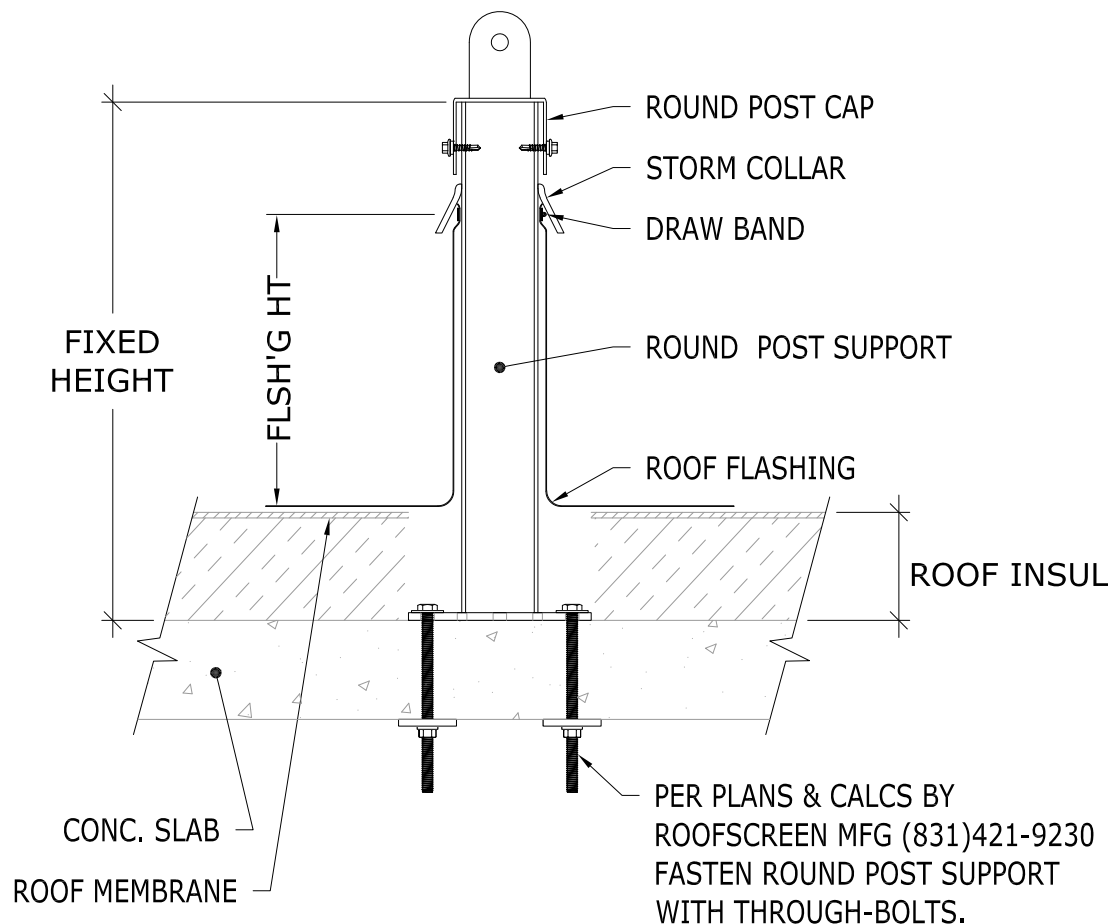

STRUCTURAL CONCRETE
THROUGH BOLTS - WITH INSULATION




DRAWN BY: SS

ROOFSCREEN MFG., INC.
347 CORAL STREET
SANTA CRUZ, CA 95060


PRINT DATE: 12/21/2023

REV. DATE: 12/21/2023

SCALE: NTS

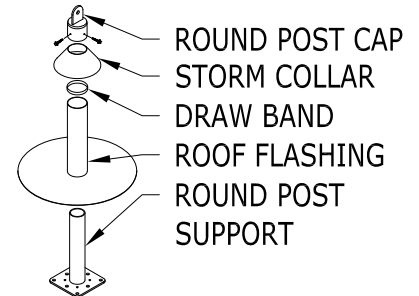

EXPLODED VIEW

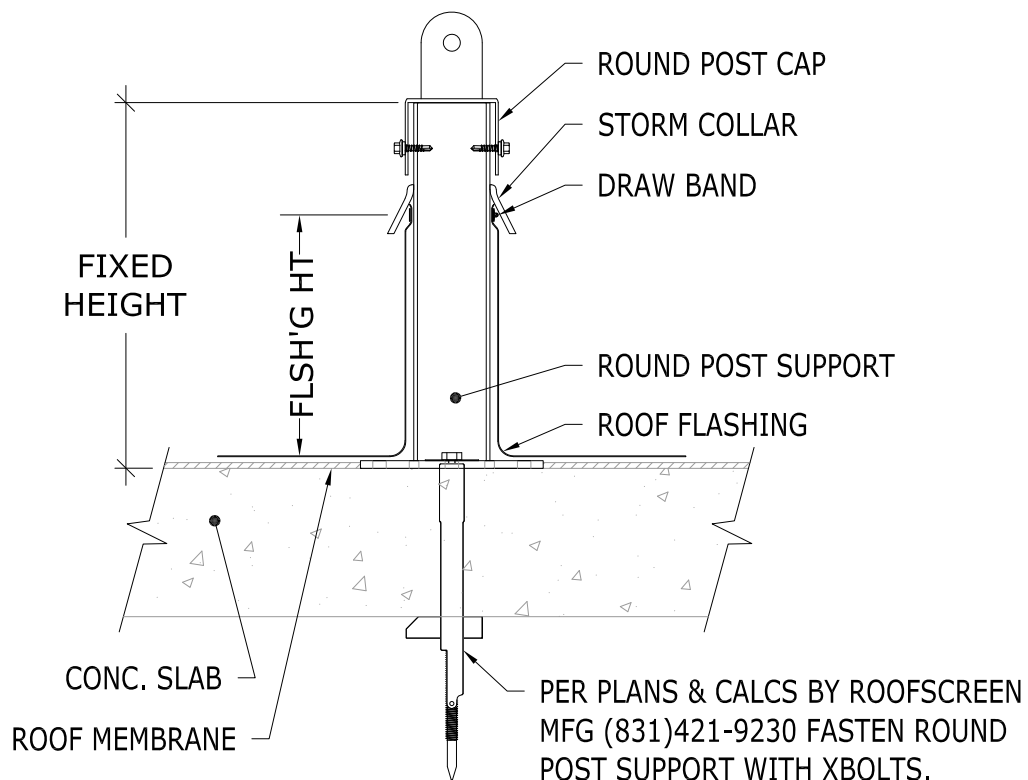

STRUCTURAL CONCRETE
XBOLTS - NO INSULATION




DRAWN BY: SS

ROOFSCREEN MFG., INC.
347 CORAL STREET
SANTA CRUZ, CA 95060


PRINT DATE: 12/21/2023

REV. DATE: 12/21/2023

SCALE: NTS

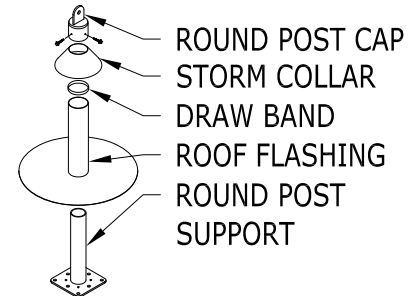

EXPLODED VIEW

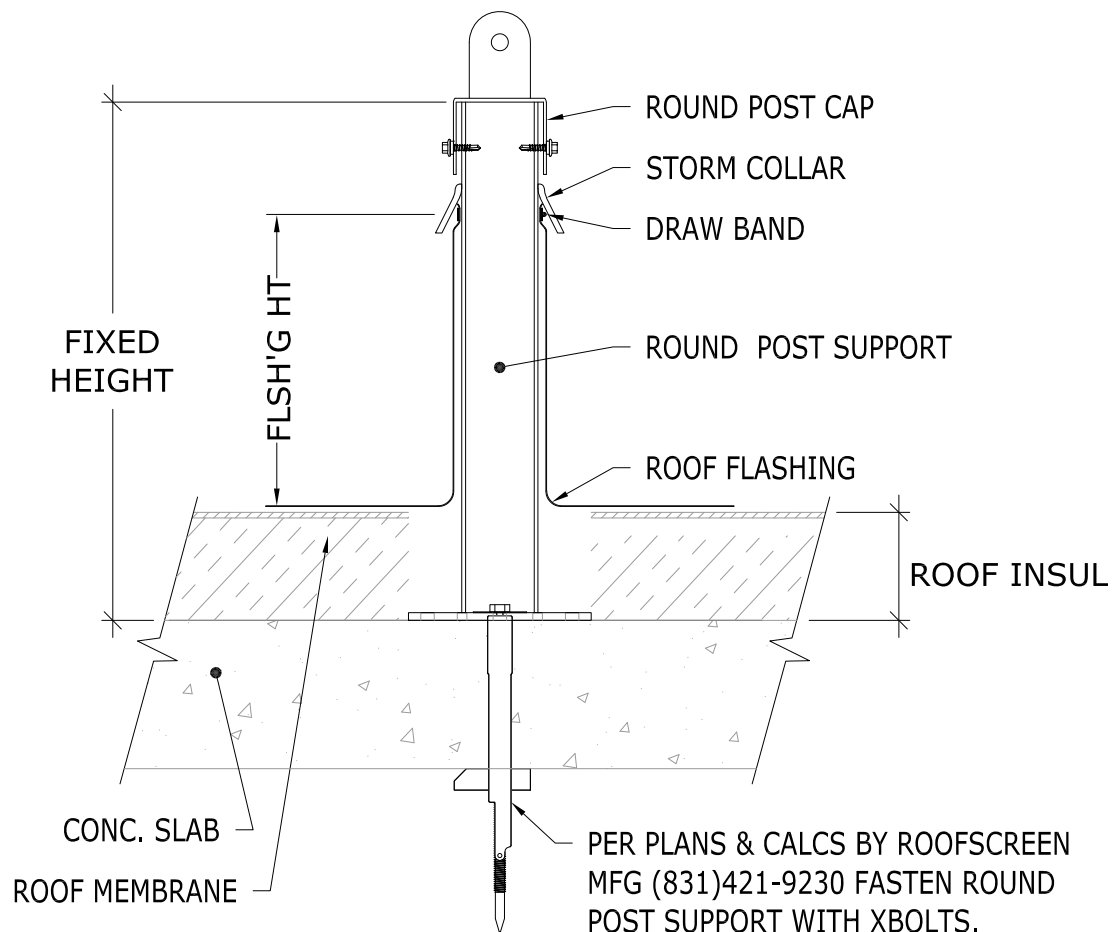

STRUCTURAL CONCRETE
XBOLTS - WITH INSULATION