




ROOFSCREEN MFG., INC.  
 347 CORAL STREET  
 SANTA CRUZ, CA 95060

DRAWN BY: SS

PRINT DATE: 01/31/2023

REV. DATE: 01/31/2023

SCALE: NTS

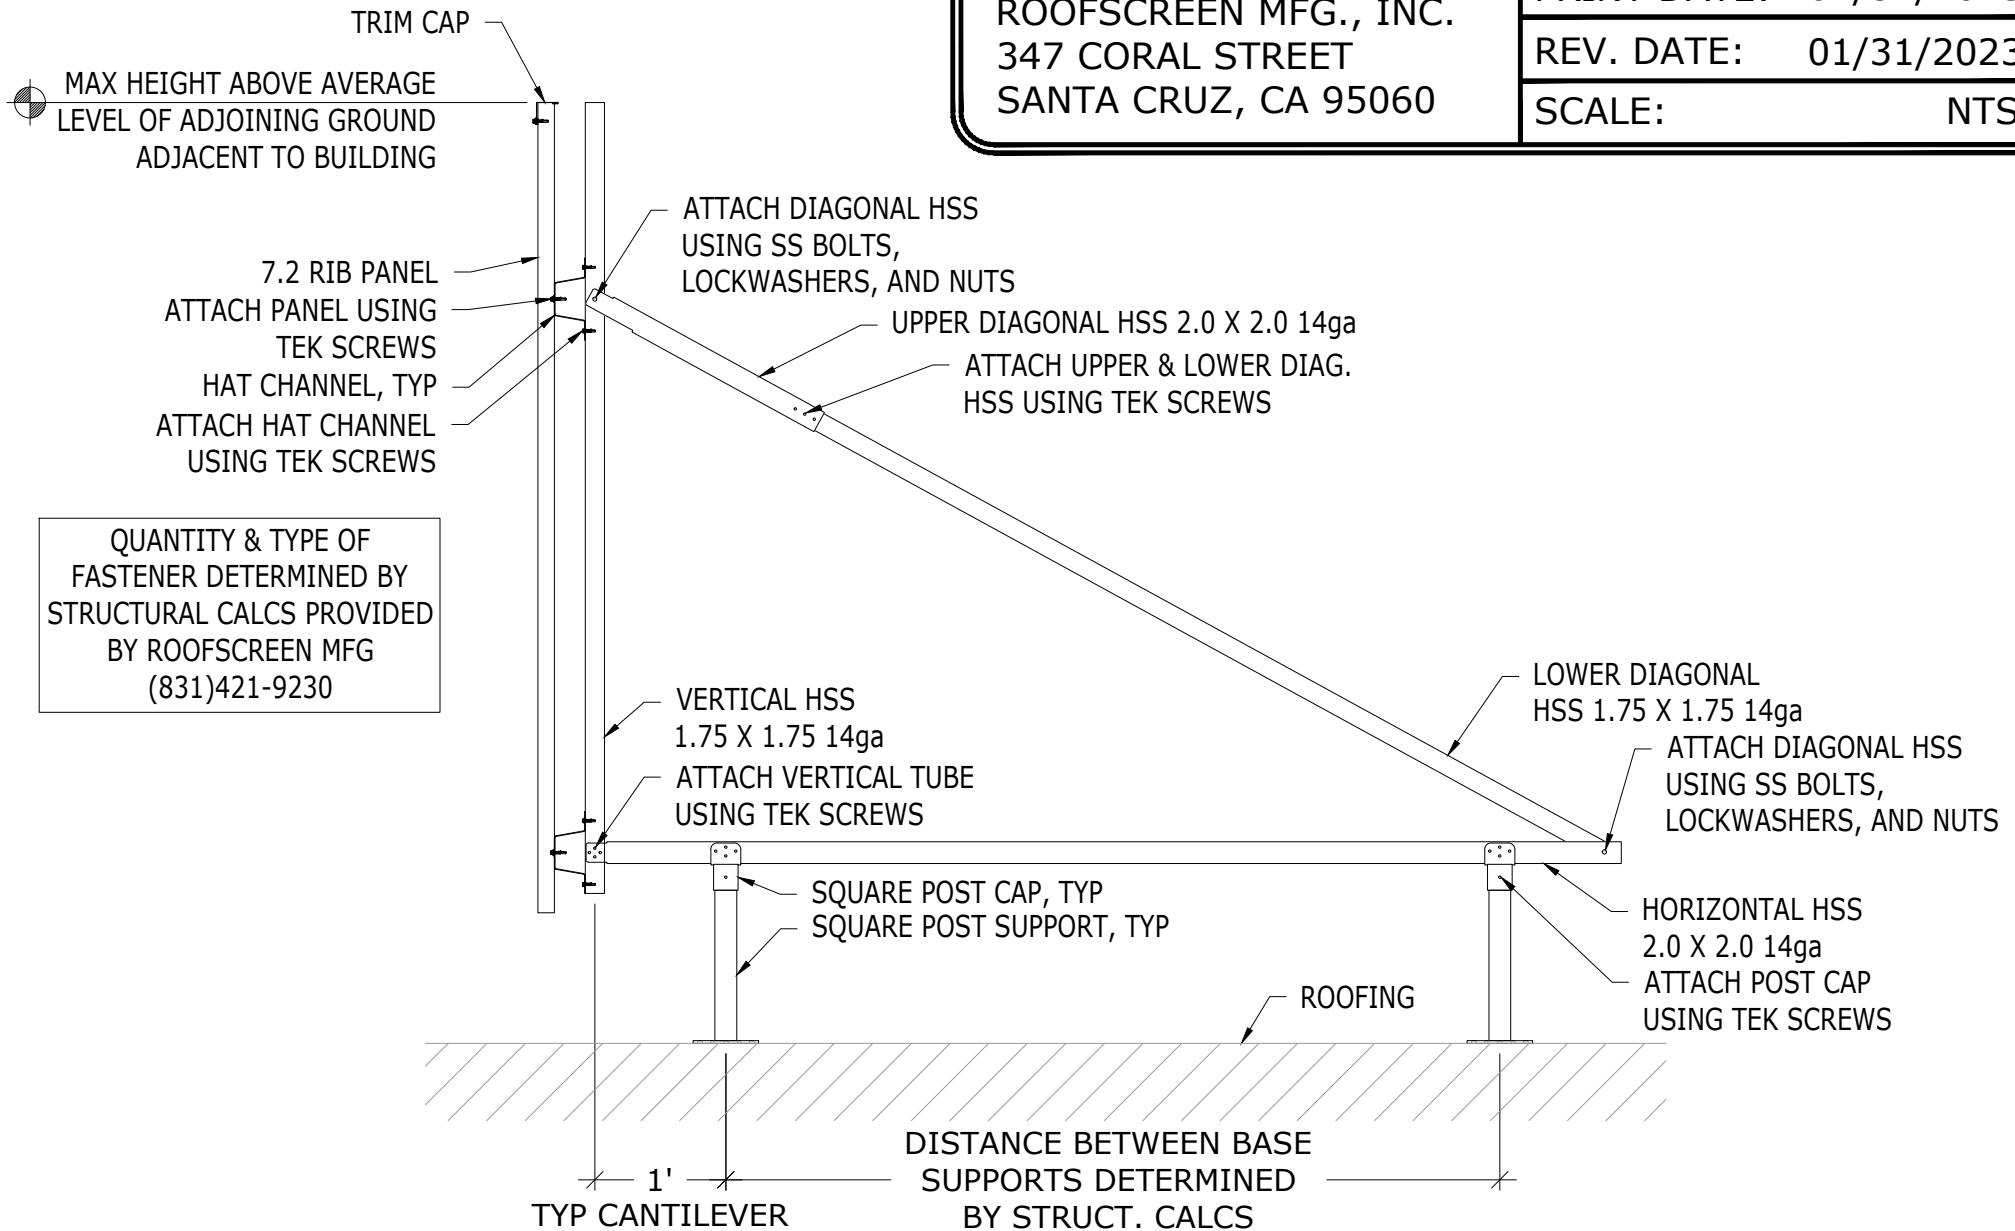

QUANTITY & TYPE OF FASTENER DETERMINED BY STRUCTURAL CALCS PROVIDED BY ROOFSCREEN MFG (831)421-9230

# ROOFSCREEN LT FRAME